



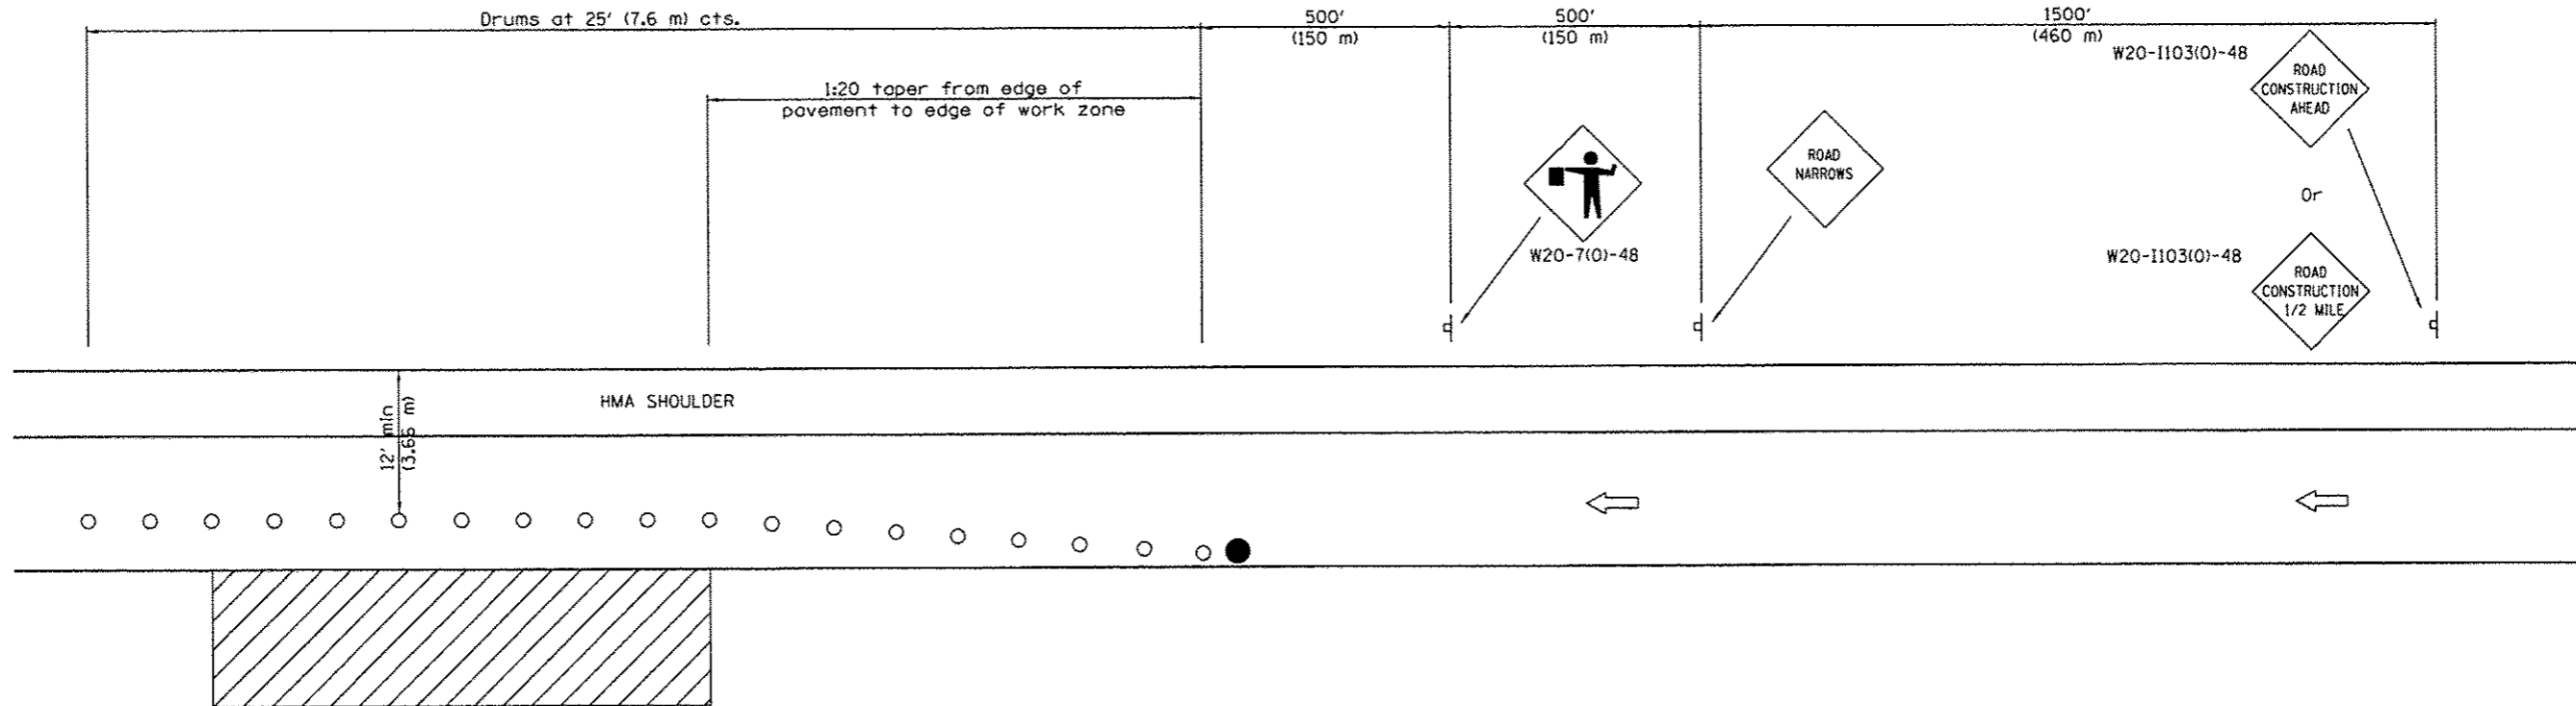


PARTIAL LANE CLOSURE

 

SYMBOLS

-  Sign
-  Drum
-  Work area
-  Flagger with traffic control sign

FILE NAME =	USER NAME = staffennk	DESIGNED -	REVISED -	STATE OF ILLINOIS DEPARTMENT OF TRANSPORTATION	DETAIL OF TRAFFIC CONTROL AND PROTECTION, (SPECIAL)	F.A. RTE.	SECTION	COUNTY	TOTAL SHEETS	SHEET NO.	
o:\p\work\p\dot\staffennk\0365715\07	74645-aht-detail.dgn	DRAWN -	REVISED -			VAR.	D7 SAFETY 2014-1	VARIOUS	20	20	
Default	PLOT SCALE = 40.0000' / in.	CHECKED -	REVISED -			SCALE: N/A SHEET OF 2 SHEETS STA. TO STA.		CONTRACT NO. 74645			
	PLOT DATE = 1/20/2014	DATE -	REVISED -			ILLINOIS FED. AID PROJECT					