


NUMBER	COUNTY	ROUTE	LOCATION DESCRIPTION
1	JASPER	IL 33	FIRST CURVE WEST OF NEWTON
2	CRAWFORD	IL 33	CURVE WEST OF N 375TH ST
3	LAWRENCE	IL 33	CURVE SOUTH OF US 50 WABASH RIVER BRIDGE
4	RICHLAND	IL 250	CURVE AT N HERITAGE RD / CR 825E
5	RICHLAND	IL 130	CURVE AT S WHITTLE AVE
6	MOULTRIE	IL 32	CURVE AT NEULAN RD
7	MOULTRIE	IL 32	CURVE IN LOVINGTON AT GRAIN ST
8	MOULTRIE	IL 121	CURVE AT ALLENVILLE
9	CLARK	IL 1	CURVE AT ERNST RD
10	CLARK	IL 1	CURVE AT GRAND TURN RD
11	CLARK	IL 1	CURVES NORTH OF E 1400TH RD
12	CUMBERLAND	IL 130	CURVES NORTH AND SOUTH OF 1050N
13	WAYNE	US 45	CURVE EAST OF CISNE
14	EDWARDS	IL 130	CURVE SOUTH OF ALBION AT INTERSECTION OF 700N / 700E
15	MACON	US 51	CURVES AT MAROA
16	MACON	IL 105 / E WILLIAMS ST RD	CURVE BETWEEN N JAMES ST AND E PARK LANE DR
17	MACON	IL 121	CURVE SOUTH OF HERVEY CITY
18	MACON	US 36	CURVE WEST OF CASNER RD
19	SHELBY	IL 16	CURVE NORTH OF TOWER HILL AT 1000E AND 1300N
20	COLES	IL 16	CURVE AT S 36TH ST
21	COLES	LINCOLN HIGHWAY RD / 1520E	CURVE NEAR CO RD 450N AND CO RD 500N
22	COLES	IL 130	CURVE AT NURSERY RD
23	COLES	IL 130	CURVE AT E CO RD 480N / WESTFIELD RD
24	COLES	IL 316	CURVE APPROX. 1 MILE EAST OF LOXA RD / 1100E
25	COLES	IL 316	CURVES NEAR 1420E
26	COLES	IL 16	CURVE WEST OF APRIL LN / 1990E
27	FAYETTE	US 51	CURVES NORTH AND SOUTH OF CR 3100N
28	FAYETTE	US 51	CURVE SOUTH OF CR 2600N
29	FAYETTE	US 51	CURVE AT CR 975E
30	FAYETTE	INTERSTATE 70	FIRST CURVE EAST OF MULBERRY GROVE EXIT
31	FAYETTE	OLD IL 140	FIRST CURVE EAST OF CR 225E
32	FAYETTE	US 40 / IL 185	CURVE AT WEST EDGE OF BLUFF CITY
33	FAYETTE	IL 185	CURVE AT CR 900N AND CR 2450E
34	FAYETTE	IL 185	CURVE WEST OF I-57 RAMPS
35	EFFINGHAM	IL 37	FIRST TWO CURVES EAST OF RR VIADUCT NEAR I-57 RAMPS
36	EFFINGHAM	IL 33	CURVE WEST OF BIG SALT CREEK
37	CLAY	DIETERICH / CLAY CITY BLACKTOP	CURVE AT GALILEE LN / JEREMIAH DR

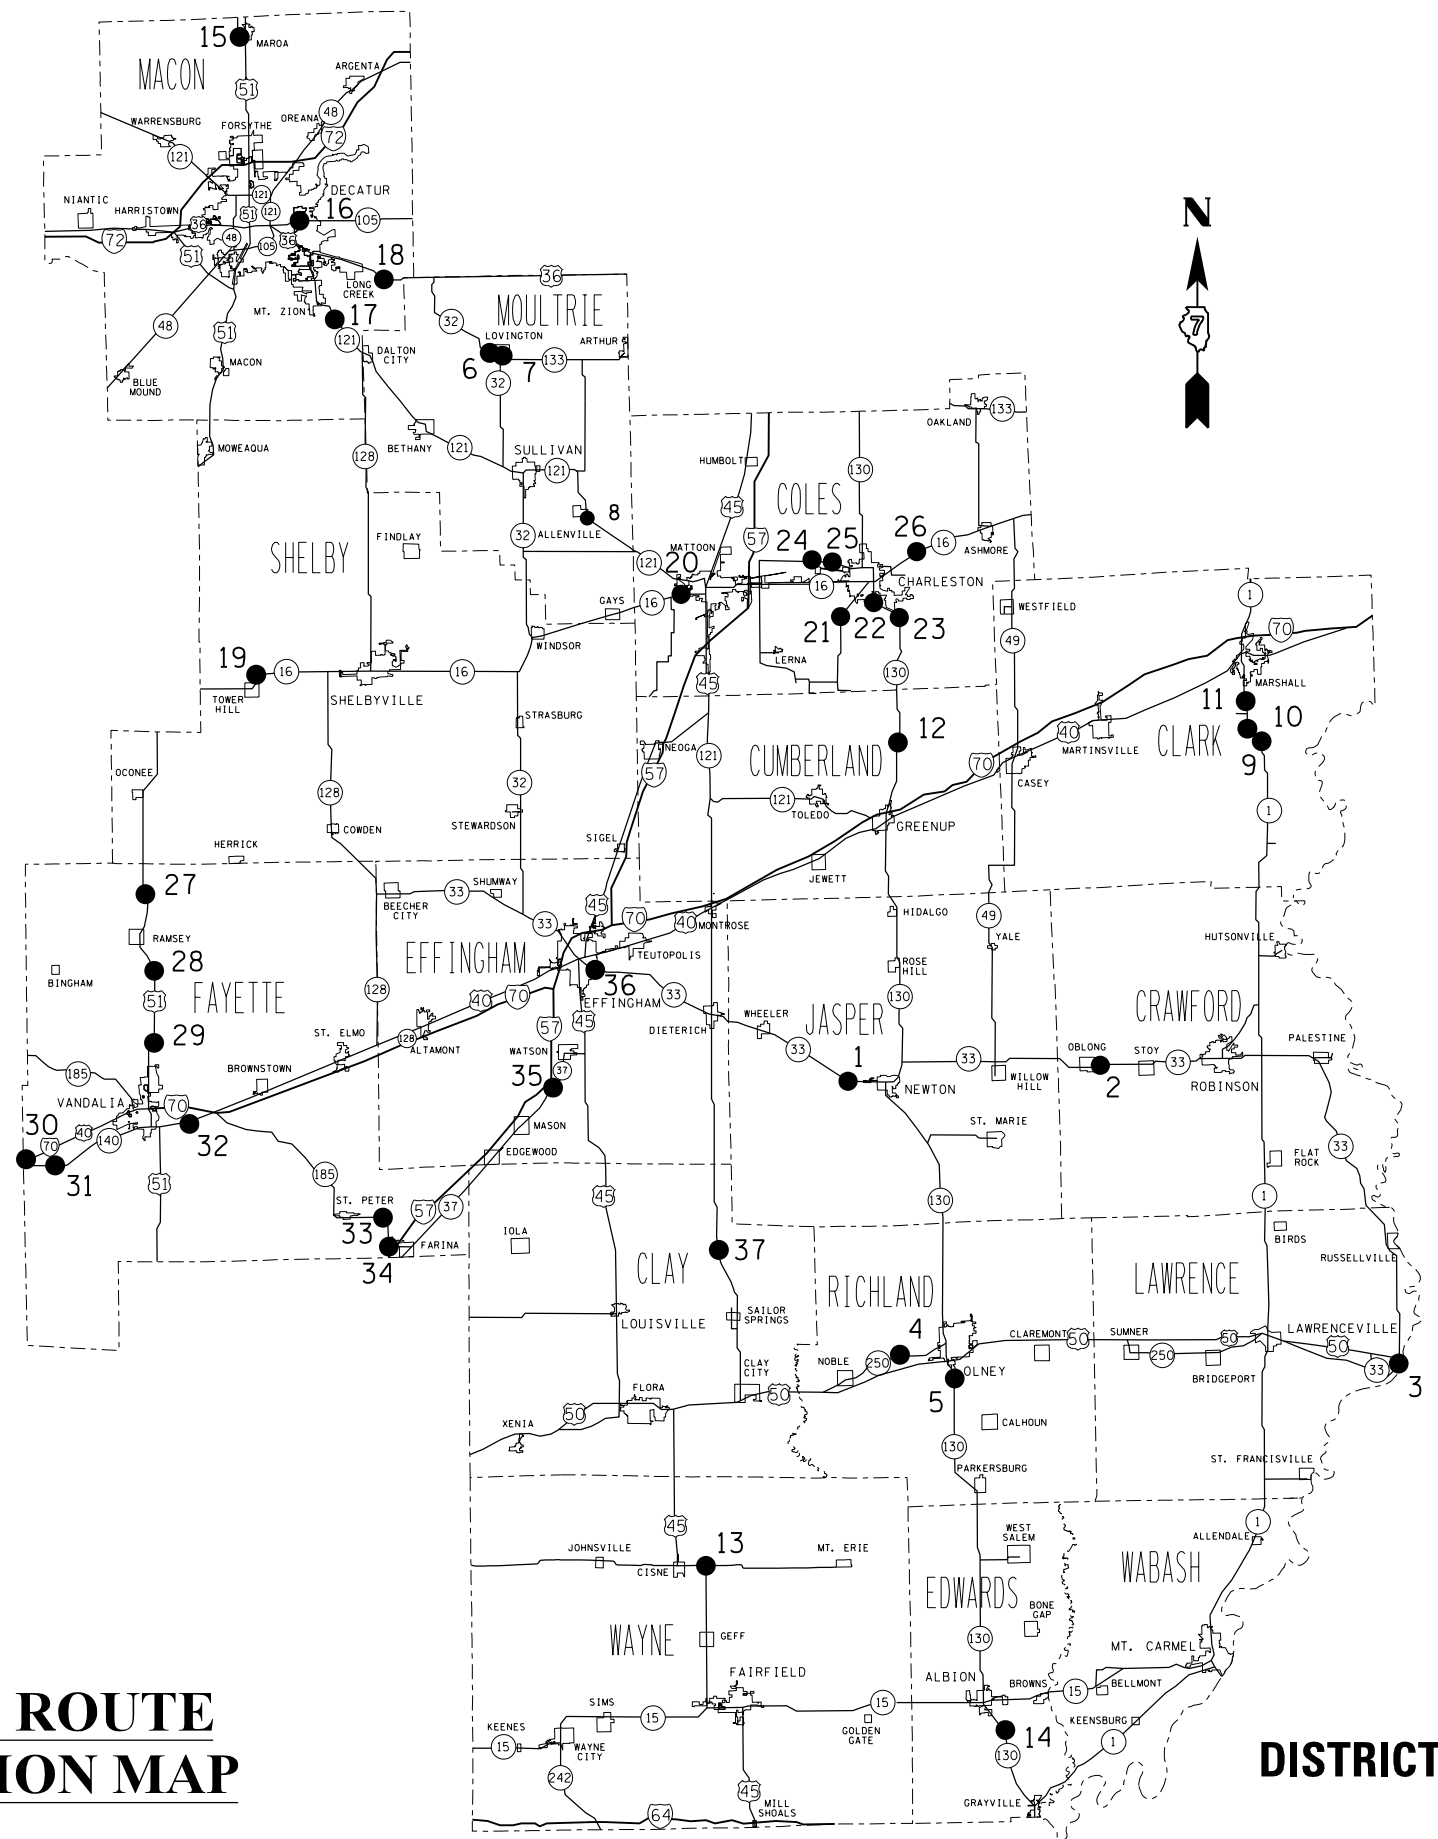

STATE ROUTE LOCATION MAP

DISTRICT 7

FILE NAME =	USER NAME = steffenmk	DESIGNED -	REVISED -	STATE OF ILLINOIS DEPARTMENT OF TRANSPORTATION	STATE ROUTE LOCATION MAP	F.A. RTE.	SECTION	COUNTY	TOTAL SHEETS	SHEET NO.
Default	c:\pw\work\p\dot\stef\mk\d0375948\074656-sht-plan.dgn	DRAWN -	REVISED -				D7 SAFETY 2014-2	VARIOUS	61	5
	PLOT SCALE = 100.0000' / in.	CHECKED -	REVISED -							CONTRACT NO. 74656
	PLOT DATE = 3/19/2014	DATE -	REVISED -		SCALE:					ILLINOIS FED. AID PROJECT
					SHEET	OF	SHEETS	STA.	TO	STA.