


NUMBER	ROAD	INTERSECTION
1	CLARKSVILLE RD	350 ST
2	CLARKSVILLE RD	350 ST
3	CLEONE RD	2000 RD
4	CLINE ORCHARD RD	1700 RD
5	CLINE ORCHARD RD	JEFF DAVIS RD
6	700 RD	370 ST
7	650 RD	500 ST
8	100 ST	200 RD
9	400 RD	300 ST
10	400 RD	420 ST
11	CASTLE FINN RD	2100 RD
12	CLARK SWITCHBOARD RD	2000 RD
13	2250 ST	2260 ST
14	2260 ST	2150 RD
15	2150 RD	2260 ST
16	CLEAR CREEK RD	2350 ST
17	CLEAR CREEK RD	EAST END
18	1920 RD	2200 ST
19	MT. MORIAH RD	1750 RD
20	ARMSTRONG RD	
21	FISHBACK RD	MT. MORIAH RD
22	MT. MORIAH RD	FISHBACK RD
23	IRON BRIDGE RD	
24	IRON BRIDGE RD	THOMPSON RD
25	2100 ST	MACKE RD
26	1450 RD	QUALITY LIME RD
27	ERNST RD	BLUFF RD
28	DARWIN FERRY RD	2100 ST
29	1830 ST	550 RD
30	1830 ST	1840 ST
31	1840 ST	350 RD
32	2250 ST	550 RD
33	150 RD	YORK RD
34	1650 ST	CLARKSVILLE RD

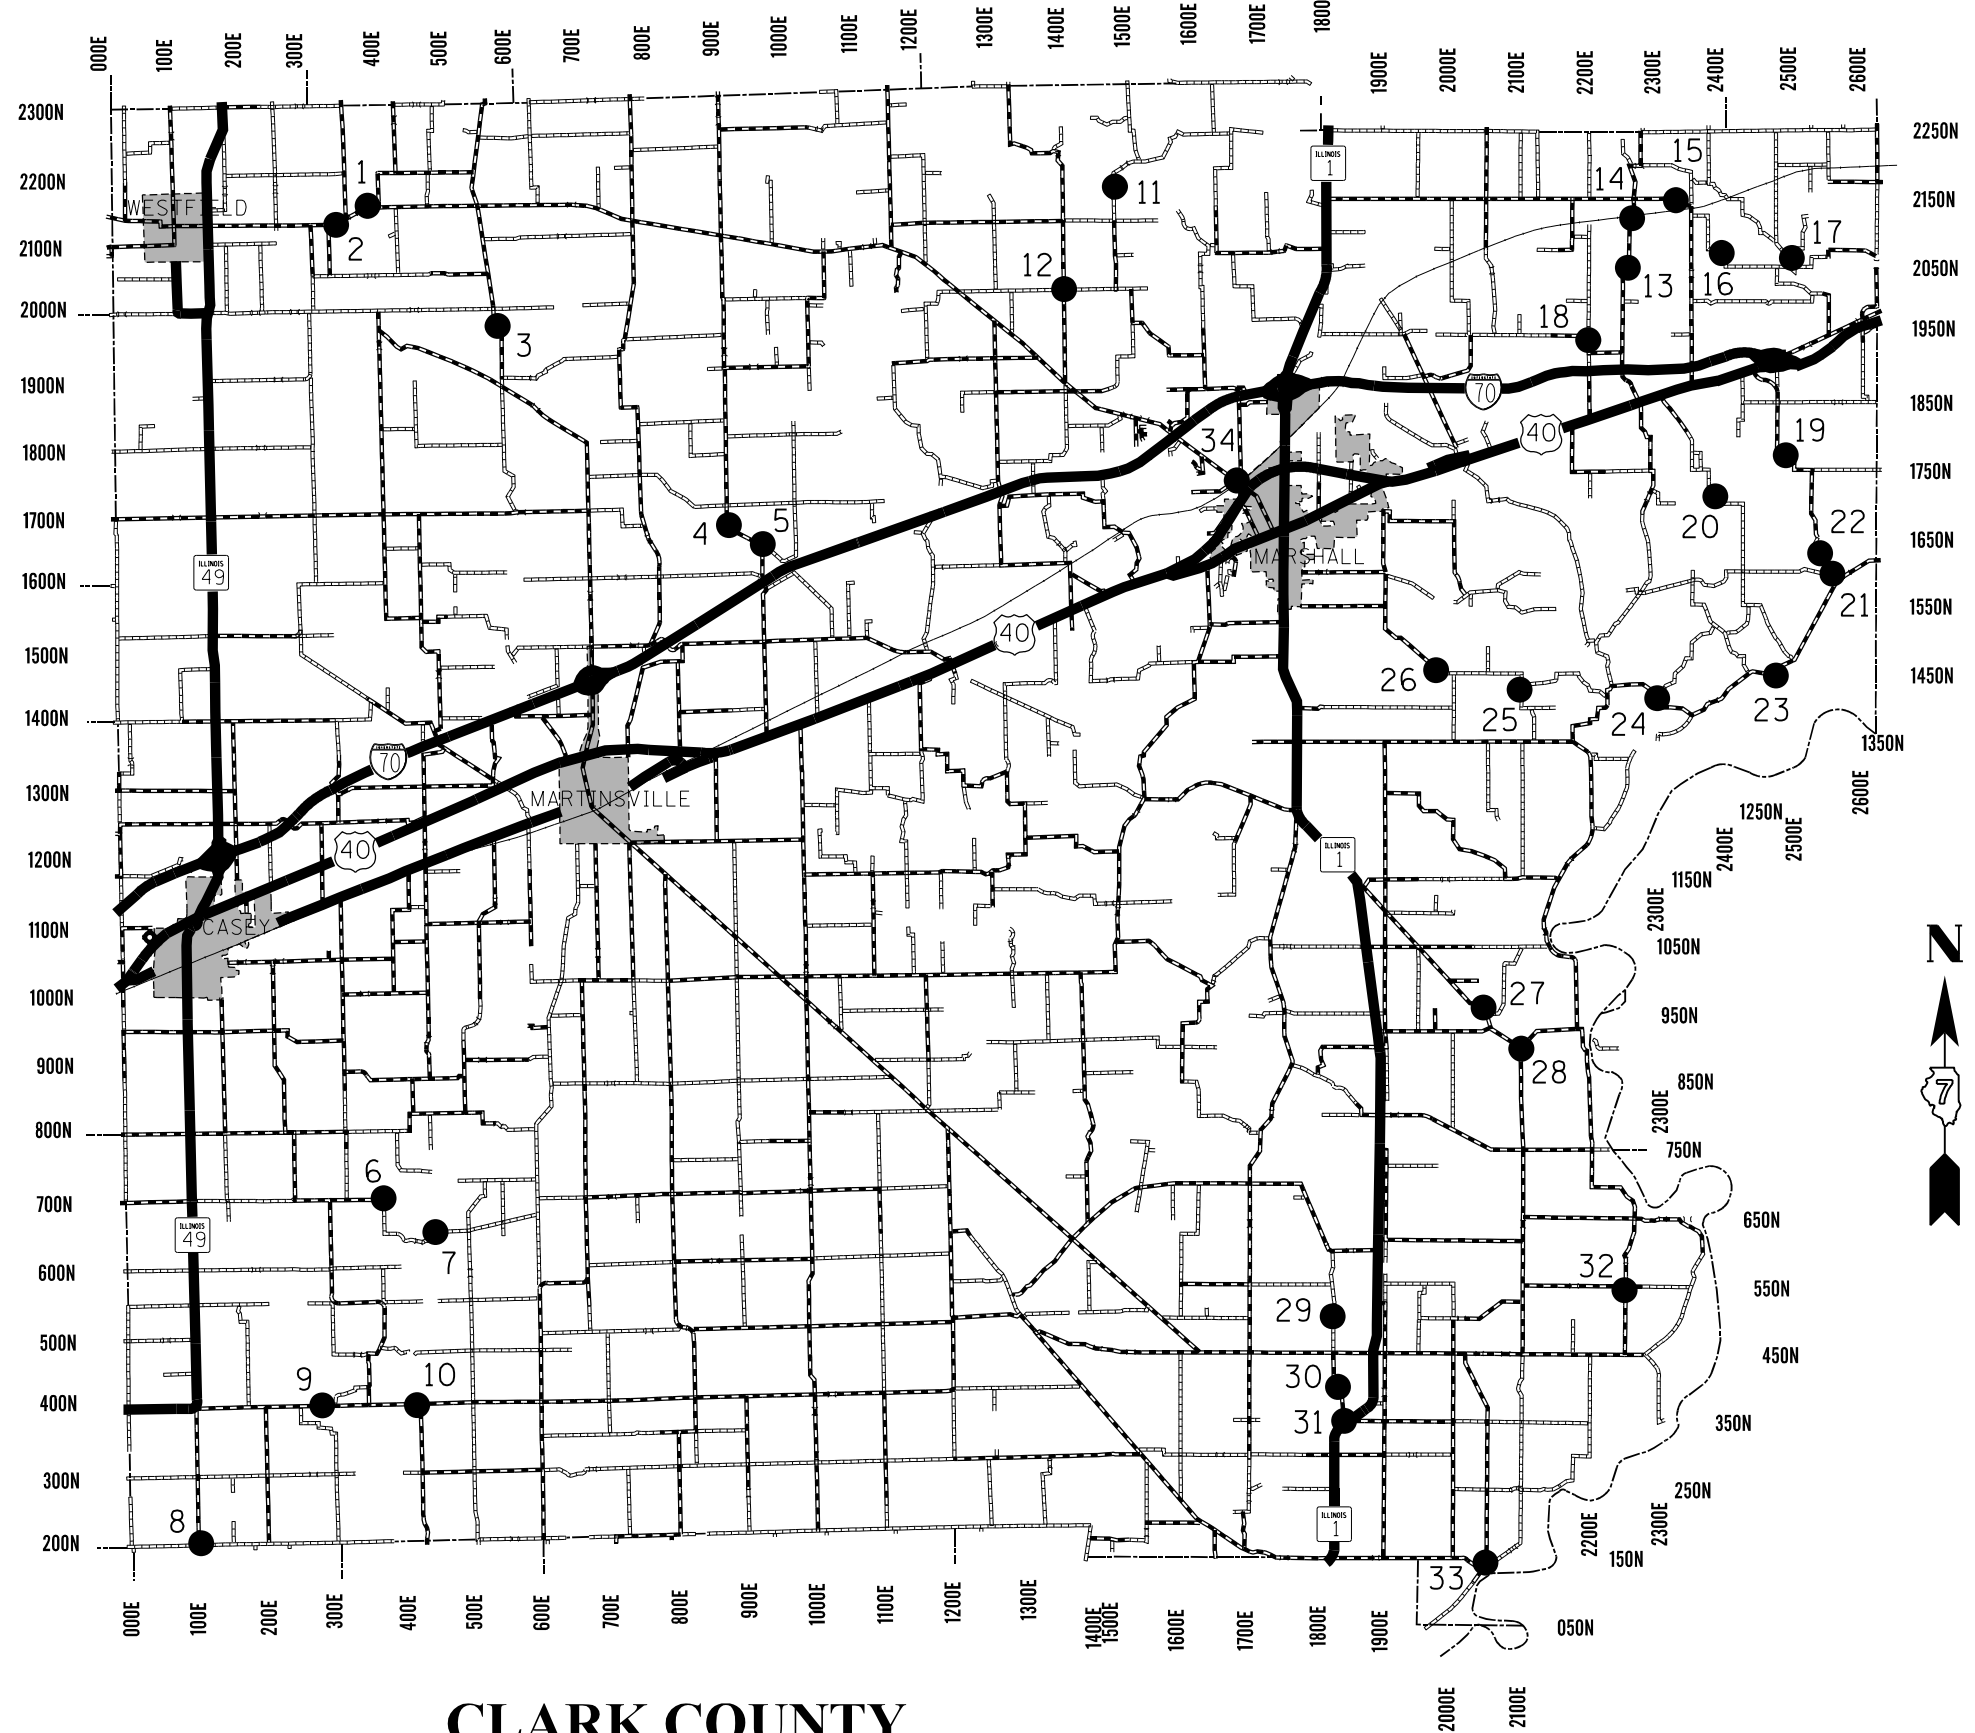

## CLARK COUNTY LOCATION MAP

FILE NAME =	USER NAME = steffennk	DESIGNED -	REVISED -	<b>STATE OF ILLINOIS DEPARTMENT OF TRANSPORTATION</b>	<b>CLARK COUNTY LOCATION MAP</b>	F.A. RTE.	SECTION	COUNTY	TOTAL SHEETS	SHEET NO.		
Default	c:\pw\work\pwidot\stefennk\d0375948\0774656-sht-plan.dgn	DRAWN -	REVISED -				D7 SAFETY 2014-2	VARIOUS	61	27		
	PLOT SCALE = 100.0000' / in.	CHECKED -	REVISED -									
	PLOT DATE = 3/19/2014	DATE -	REVISED -									
						SCALE:	SHEET	OF	SHEETS	STA.	TO	STA.
						ILLINOIS FED. AID PROJECT						