


NUMBER	ROAD	INTERSECTION
1	COUNTY HIGHWAY 1	

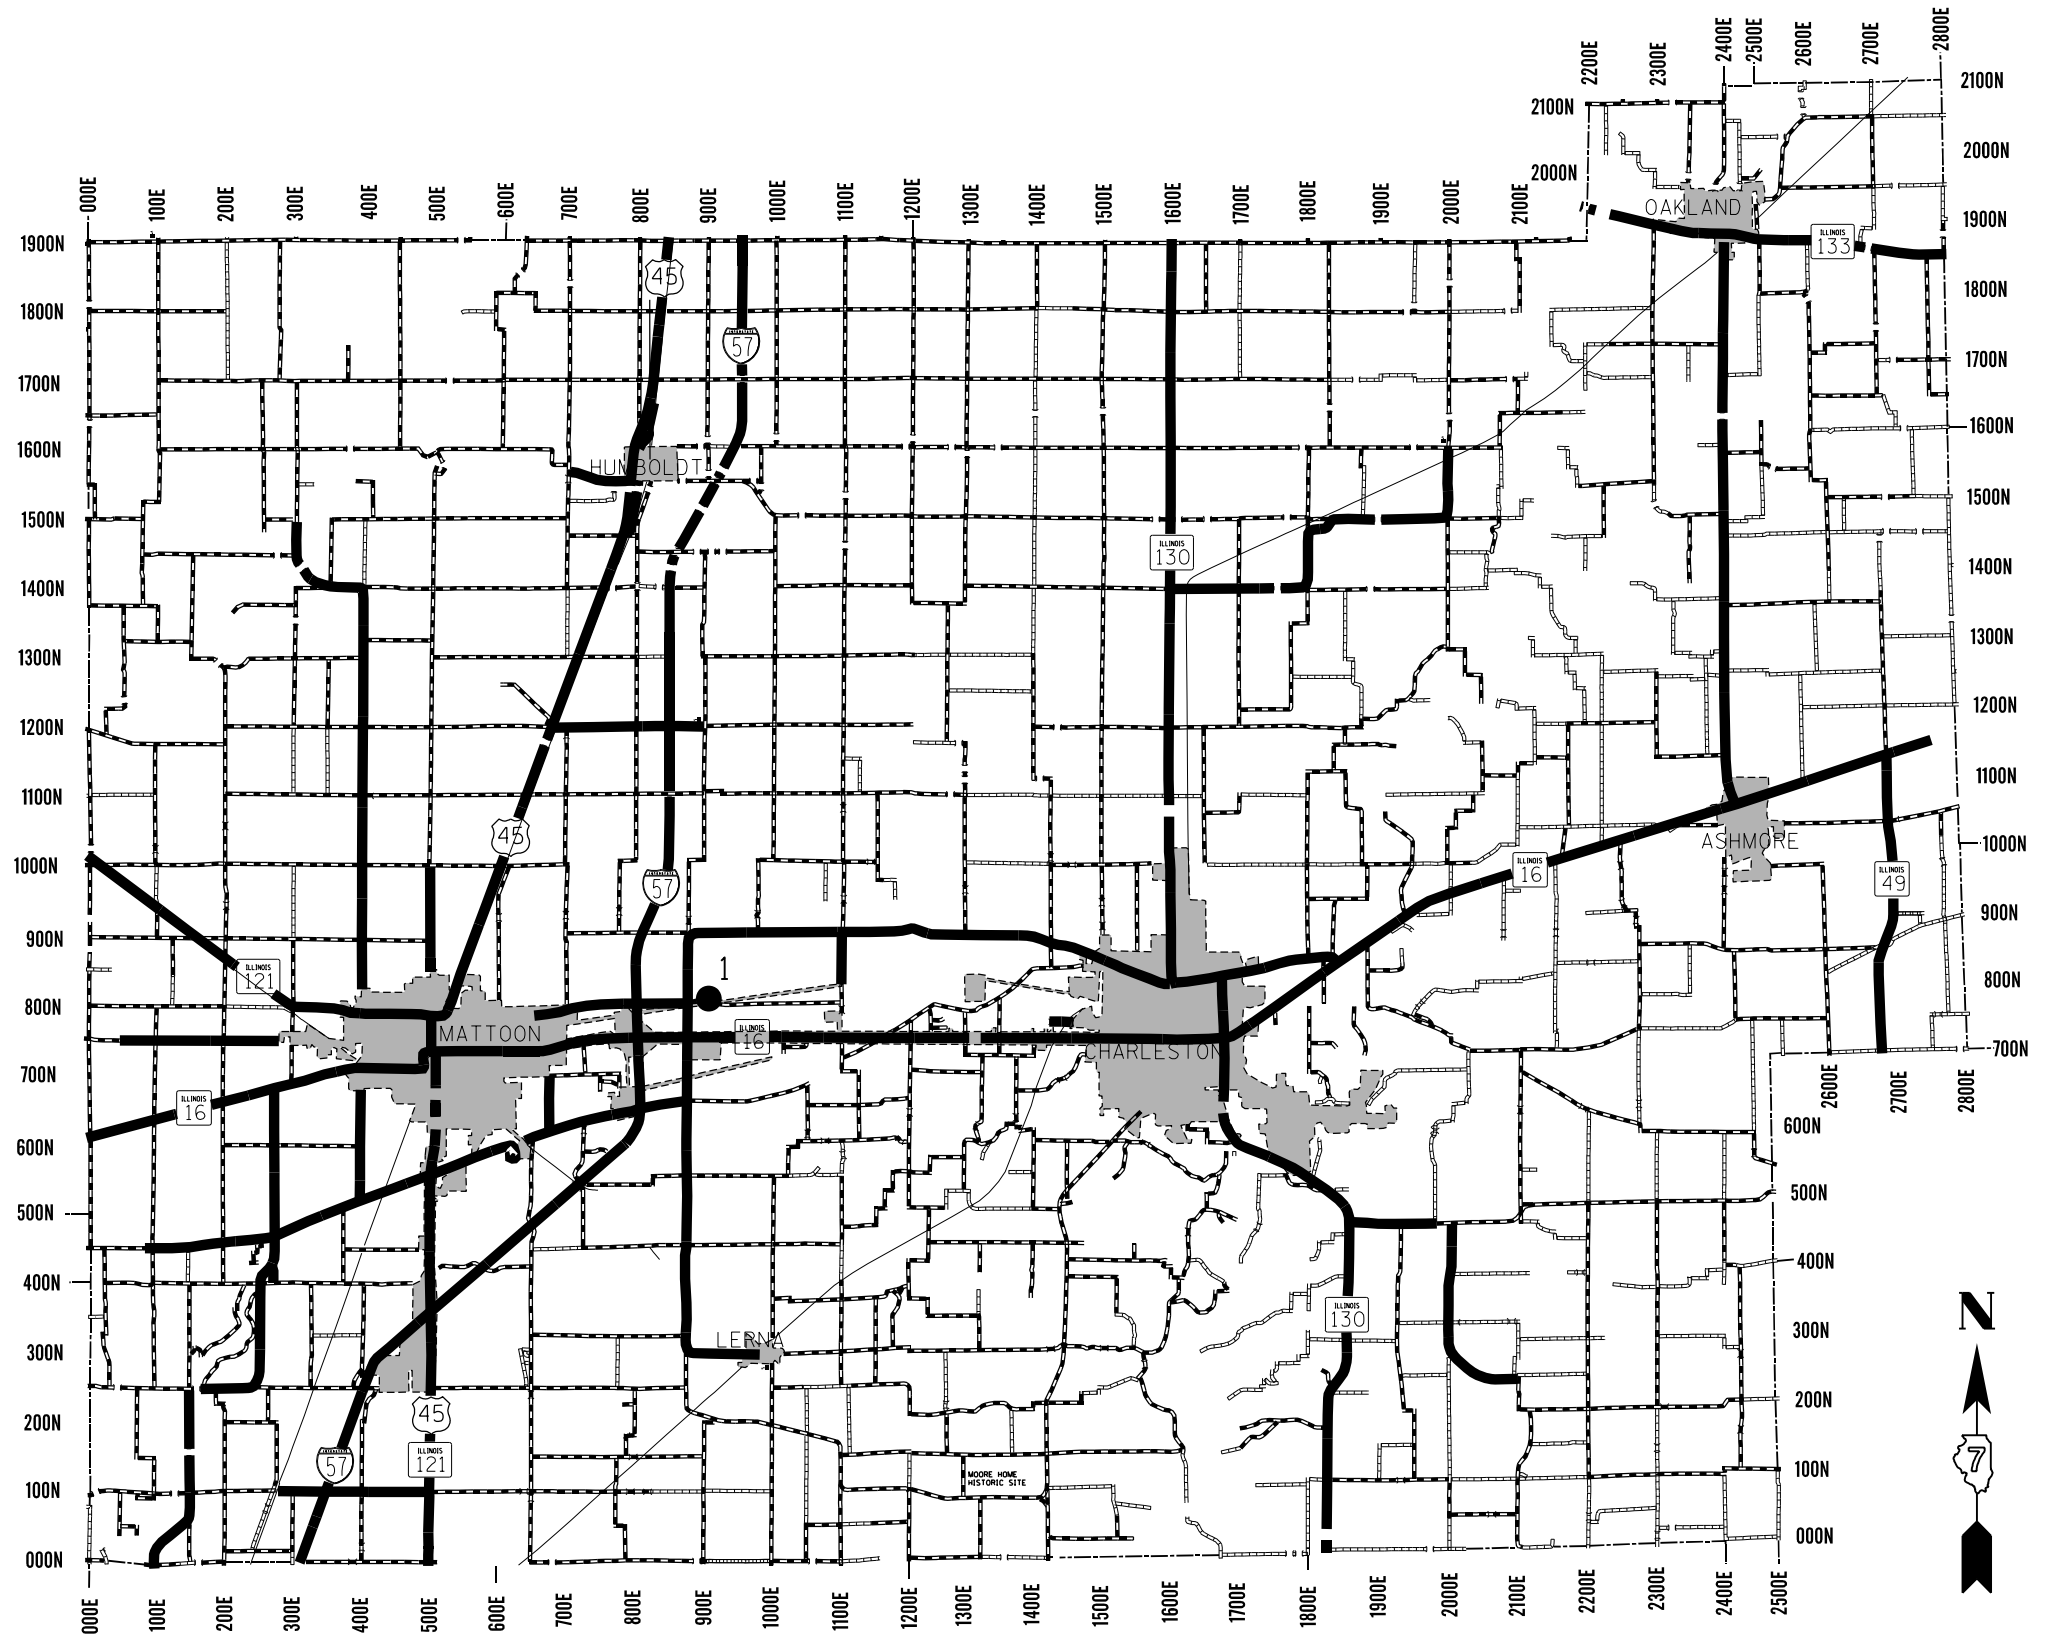

## COLES COUNTY LOCATION MAP

FILE NAME =	USER NAME = steffenmk	DESIGNED -	REVISED -
c:\pwork\pwork\dot\stevfenmk\d0375948\0774656-sht-plan.dgn	74656-sht-plan.dgn	DRAWN -	REVISED -
Default	PLOT SCALE = 100.0000' / in.	CHECKED -	REVISED -
	PLOT DATE = 3/19/2014	DATE -	REVISED -

**STATE OF ILLINOIS  
DEPARTMENT OF TRANSPORTATION**

<b>COLES COUNTY LOCATION MAP</b>			
SCALE:	SHEET	OF	SHEETS
	STA.	TO	STA.

F.A. RTE.	SECTION	COUNTY	TOTAL SHEETS	SHEET NO.
	D7 SAFETY 2014-2	VARIOUS	61	40
			CONTRACT NO. 74656	
ILLINOIS FED. AID PROJECT				