


NUMBER	ROAD	INTERSECTION
1	1500E	2025N
2	1700E	1550N
3	950N	1625E
4	900N	2000E
5	1675E	450N
6	300N	1650E
7	1200N	920E
8	1075E	850N
9	1350E	500N
10	300E	1450N
11	1160N	250E
12	950N	300E
13	575N	500E
14	2000N	1050E
15	1600N	050E
16	1700N	800E
17	1725N	1600E
18	1675N	1700E
19	1550N	1725E
20	1450N	1725E
21	475N	825E
22	600N	1050E
23	465N	1100E
24	350N	1150E
25	300N	1250E
26	100N	400E

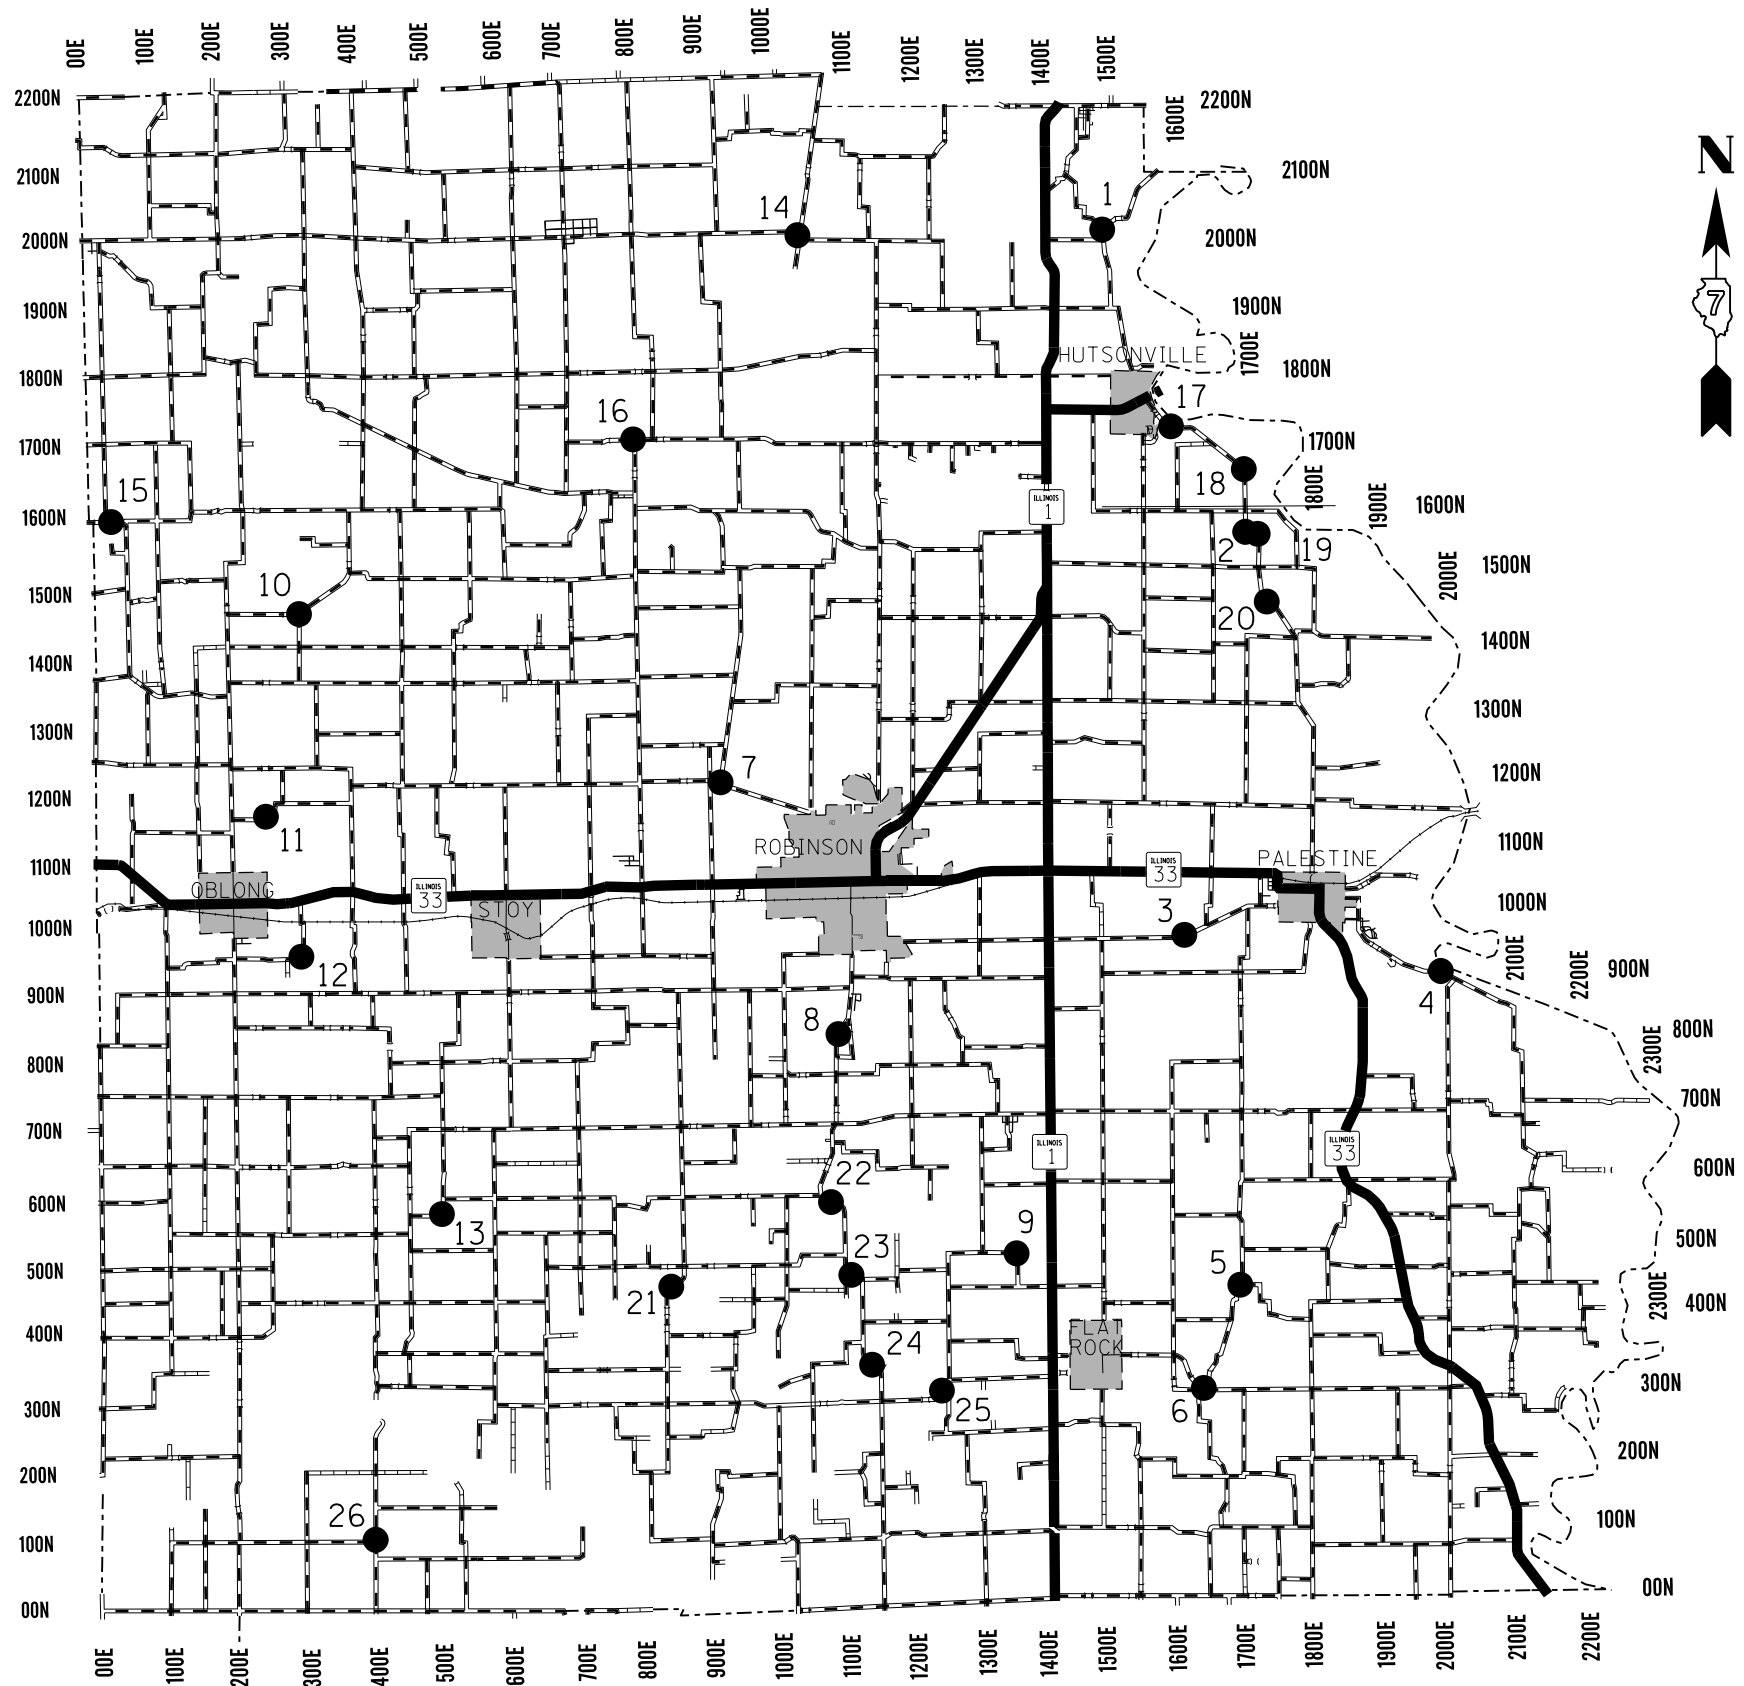

CRAWFORD COUNTY LOCATION MAP

FILE NAME =	USER NAME = steffenmk	DESIGNED -	REVISED -	STATE OF ILLINOIS DEPARTMENT OF TRANSPORTATION	CRAWFORD COUNTY LOCATION MAP	F.A. RTE.	SECTION	COUNTY	TOTAL SHEETS	SHEET NO.
Default	c:\pw\work\p\dot\stevfemk\d0375948\074656-sht-plan.dgn	DRAWN -	REVISED -				D7 SAFETY 2014-2	VARIOUS	61	42
	PLOT SCALE = 100.0000' / in.	CHECKED -	REVISED -						CONTRACT NO. 74656	
	PLOT DATE = 3/19/2014	DATE -	REVISED -			SCALE:	SHEET	OF	SHEETS	STA. TO STA.
									ILLINOIS FED. AID PROJECT	