


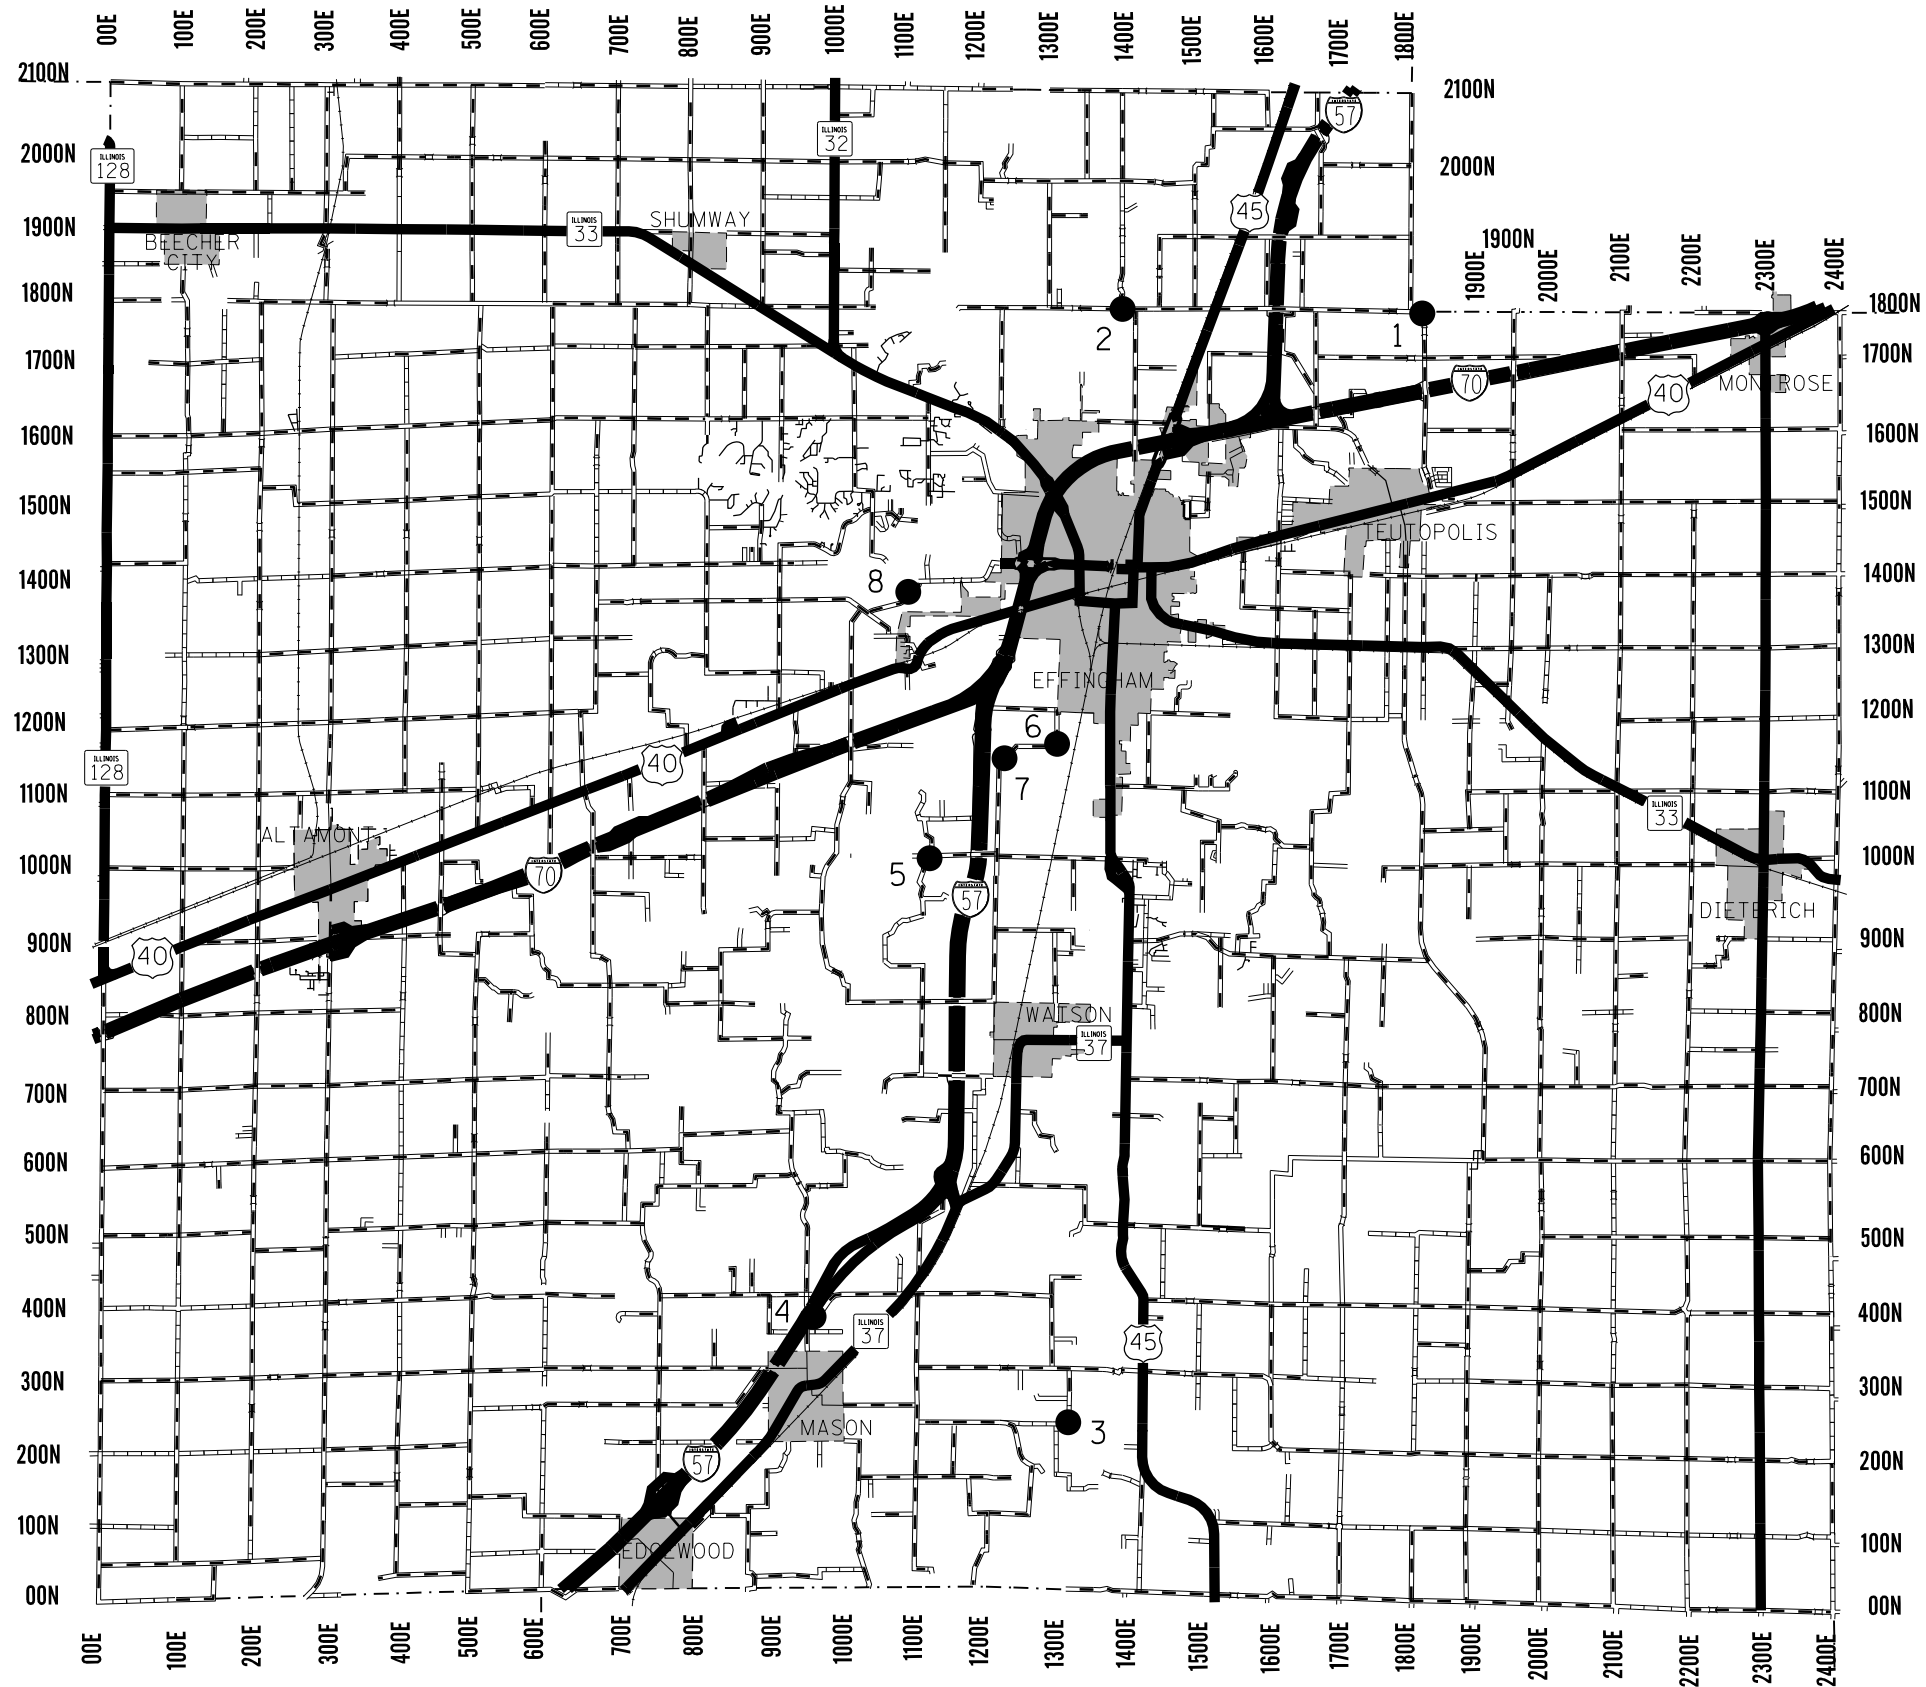

NUMBER	ROAD	INTERSECTION
1	1800 AVE	1800 ST
2	1450 ST	1800 AVE
3	1325 ST	225 AVE
4	950 ST	400 AVE
5	1000 RD	1025 AVE
6	1150 AVE	RANEY ST
7	1200 ST	1150 AVE
8	FAYETTE RD	



EFFINGHAM COUNTY LOCATION MAP

FILE NAME =	USER NAME = steffenmk	DESIGNED -	REVISED -	STATE OF ILLINOIS DEPARTMENT OF TRANSPORTATION	EFFINGHAM COUNTY LOCATION MAP	F.A. RTE.	SECTION	COUNTY	TOTAL SHEETS	SHEET NO.
Default	ct:\pw_work\p\idot\stevfenmk\d0375948\074656-sht.pln.dgn	DRAWN -	REVISED -				D7 SAFETY 2014-2	VARIOUS	61	54
	PLOT SCALE = 100.0000' / in.	CHECKED -	REVISED -						CONTRACT NO. 74656	
	PLOT DATE = 3/19/2014	DATE -	REVISED -		SCALE:	SHEET	OF	SHEETS	STA.	TO STA.
ILLINOIS FED. AID PROJECT										