


NUMBER	ROAD	INTERSECTION
1	2700N (CH 1)	540E
2	2630N (CH 1)	525E

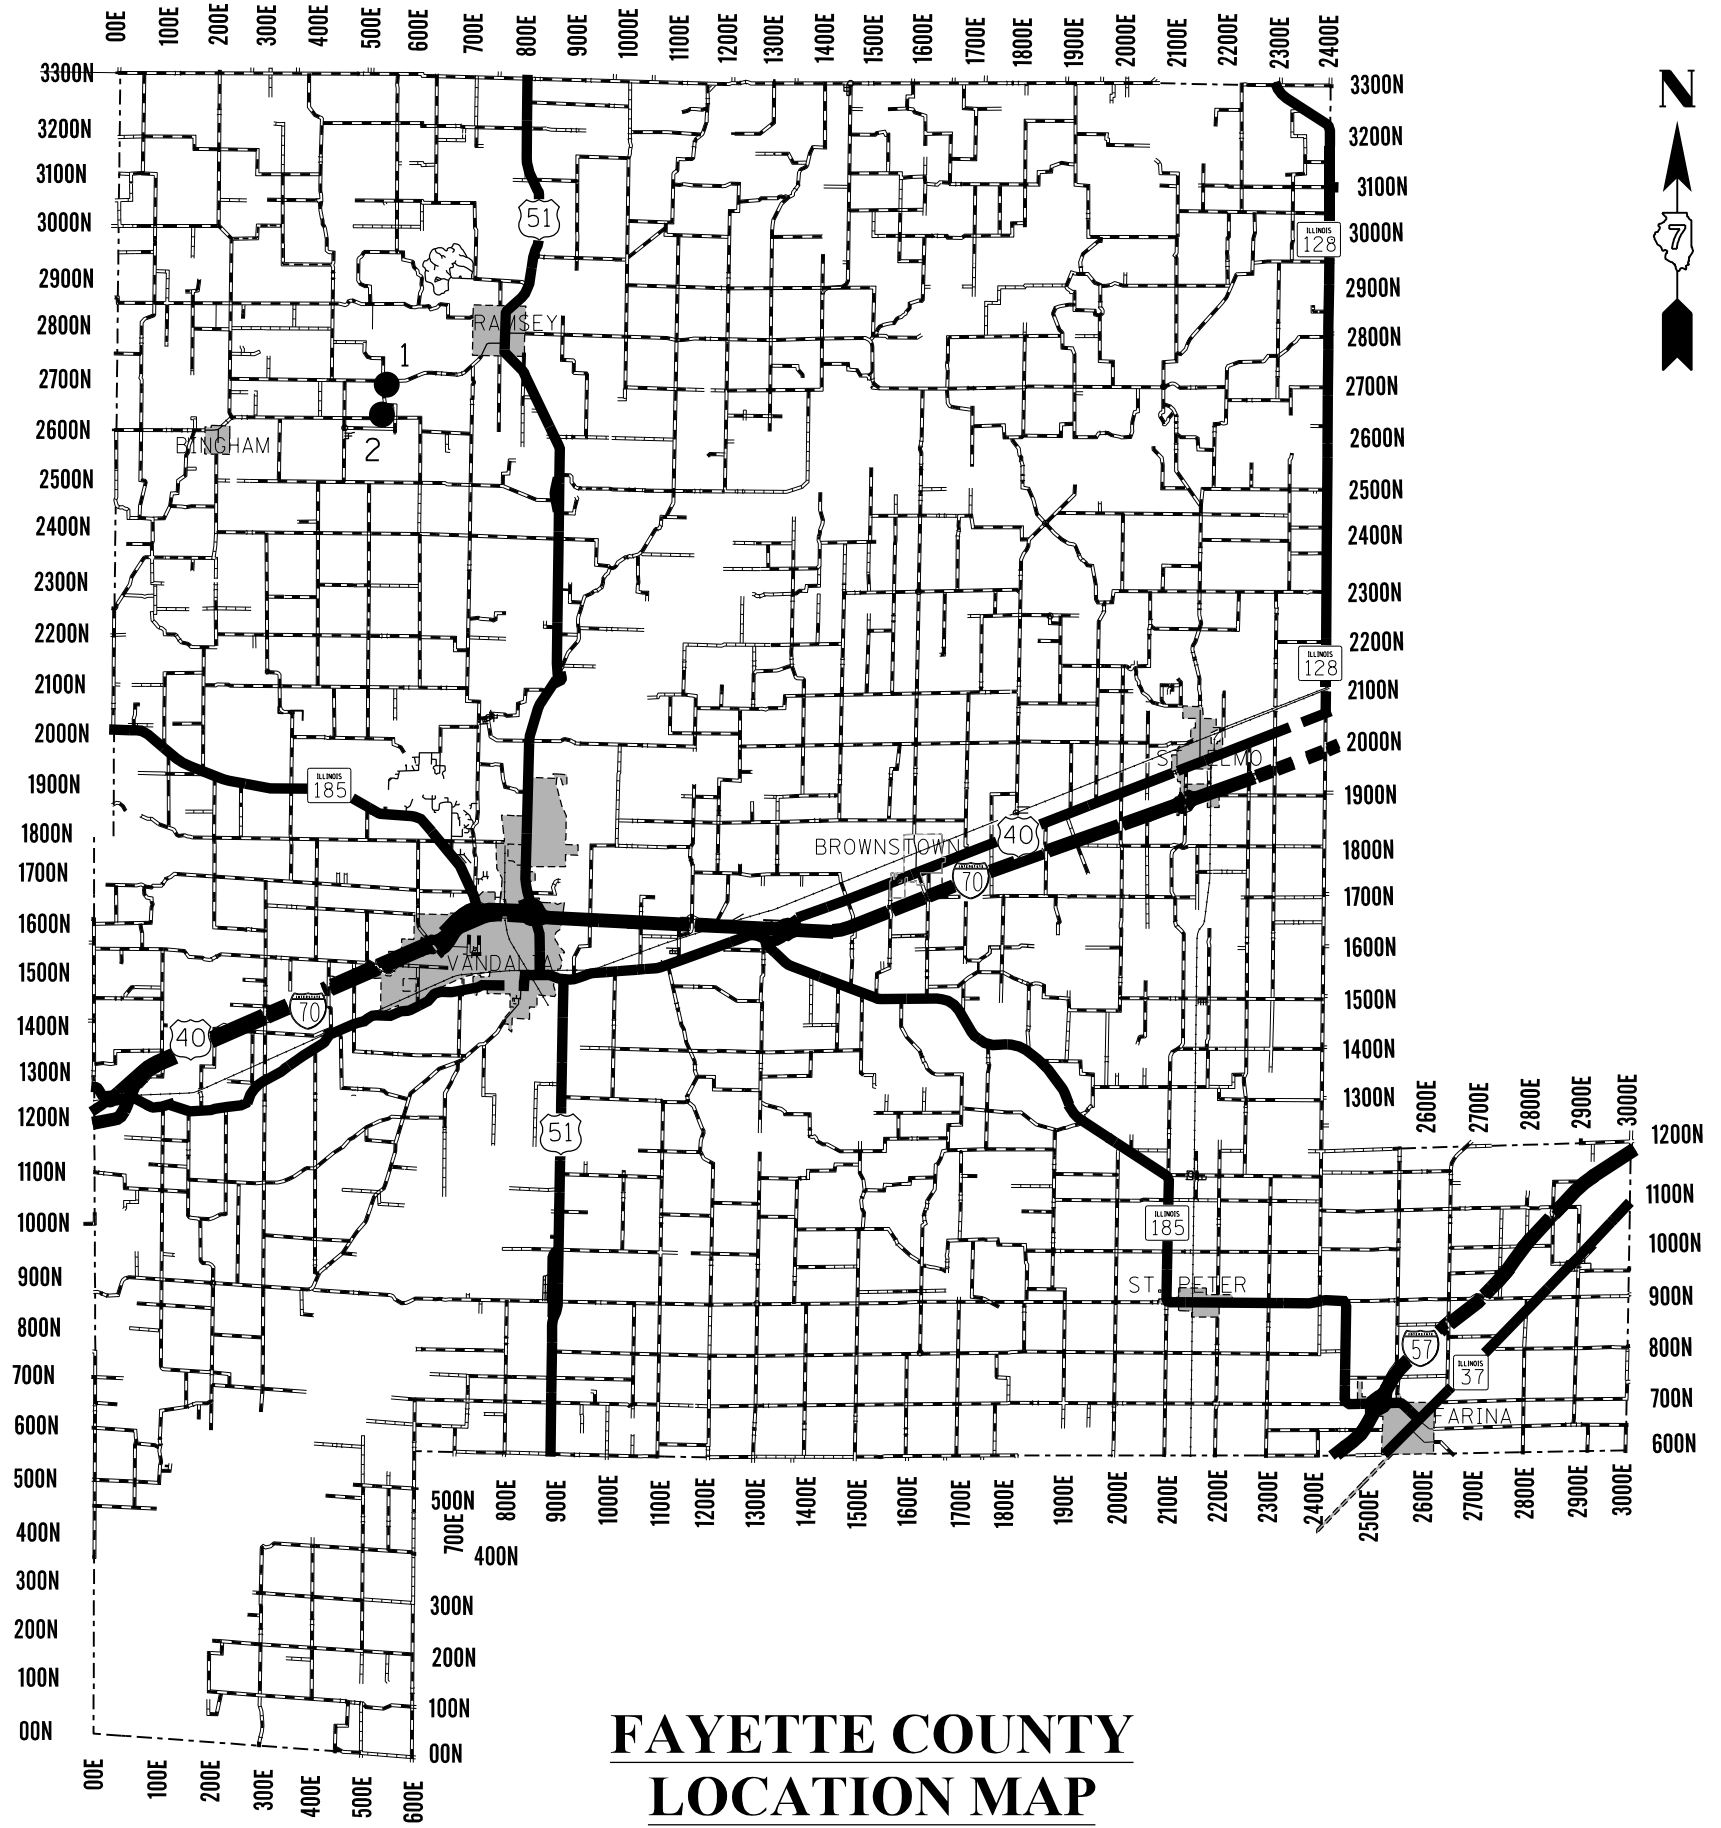

## FAYETTE COUNTY LOCATION MAP

FILE NAME =	USER NAME = steffenmk	DESIGNED -	REVISED -	<b>STATE OF ILLINOIS DEPARTMENT OF TRANSPORTATION</b>	<b>FAYETTE COUNTY LOCATION MAP</b>	F.A. RTE.	SECTION	COUNTY	TOTAL SHEETS	SHEET NO.	
Default	ct:\pw\work\p\idot\steffenmk\d0375948\074656-sht.pln.dgn	DRAWN -	REVISED -				D7 SAFETY 2014-2	VARIOUS	61	58	
	PLOT SCALE = 100.0000' / in.	CHECKED -	REVISED -						CONTRACT NO. 74656		
	PLOT DATE = 3/19/2014	DATE -	REVISED -		SCALE:	SHEET	OF	SHEETS	STA.	TO	STA.
ILLINOIS FED. AID PROJECT											