




NUMBER	ROAD	INTERSECTION
1	COUNTY HIGHWAY 1	CR 1700N
2	COUNTY HIGHWAY 8	CR 930N

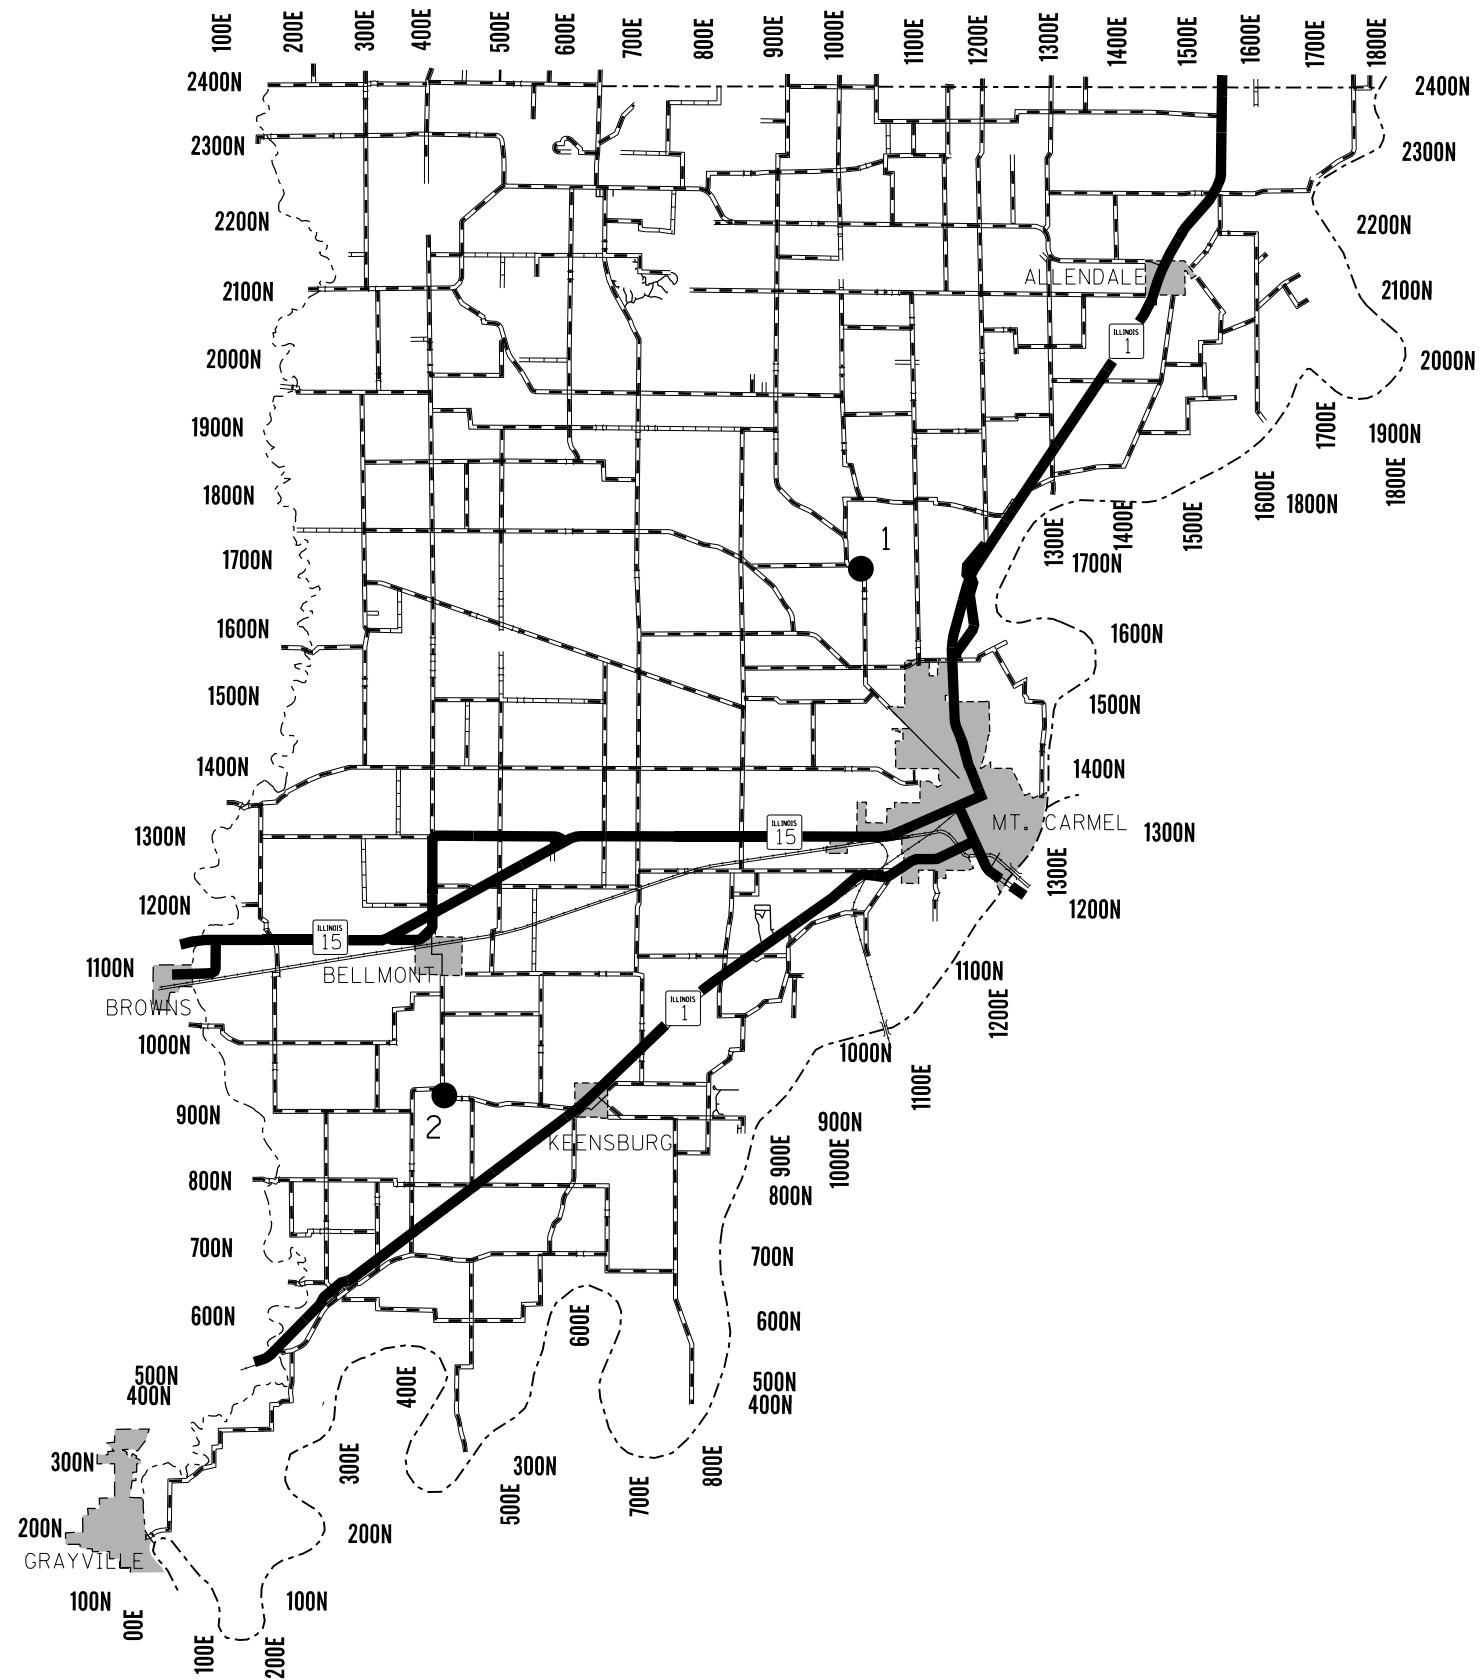

WABASH COUNTY LOCATION MAP

FILE NAME =	USER NAME = steffenmk	DESIGNED -	REVISED -	STATE OF ILLINOIS DEPARTMENT OF TRANSPORTATION	WABASH COUNTY LOCATION MAP	F.A. RTE.	SECTION	COUNTY	TOTAL SHEETS	SHEET NO.
Default	et:\pw_work\p\dot\stevfenmk\d0375948\074656-sht-plan.dgn	DRAWN -	REVISED -				D7 SAFETY 2014-2	VARIOUS	61	60
	PLOT SCALE = 100.0000' / in.	CHECKED -	REVISED -						CONTRACT NO. 74656	
	PLOT DATE = 3/19/2014	DATE -	REVISED -		SCALE:	SHEET	OF	SHEETS	STA.	TO STA.
ILLINOIS FED. AID PROJECT										