
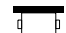
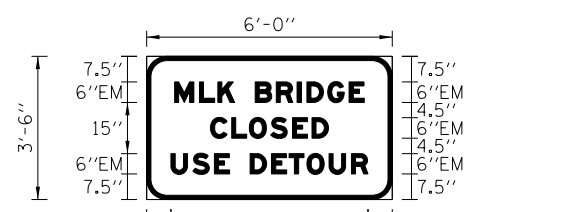


LEGEND:

 CHANGEABLE MESSAGE SIGN

OVERALL DETOUR PLAN MAP

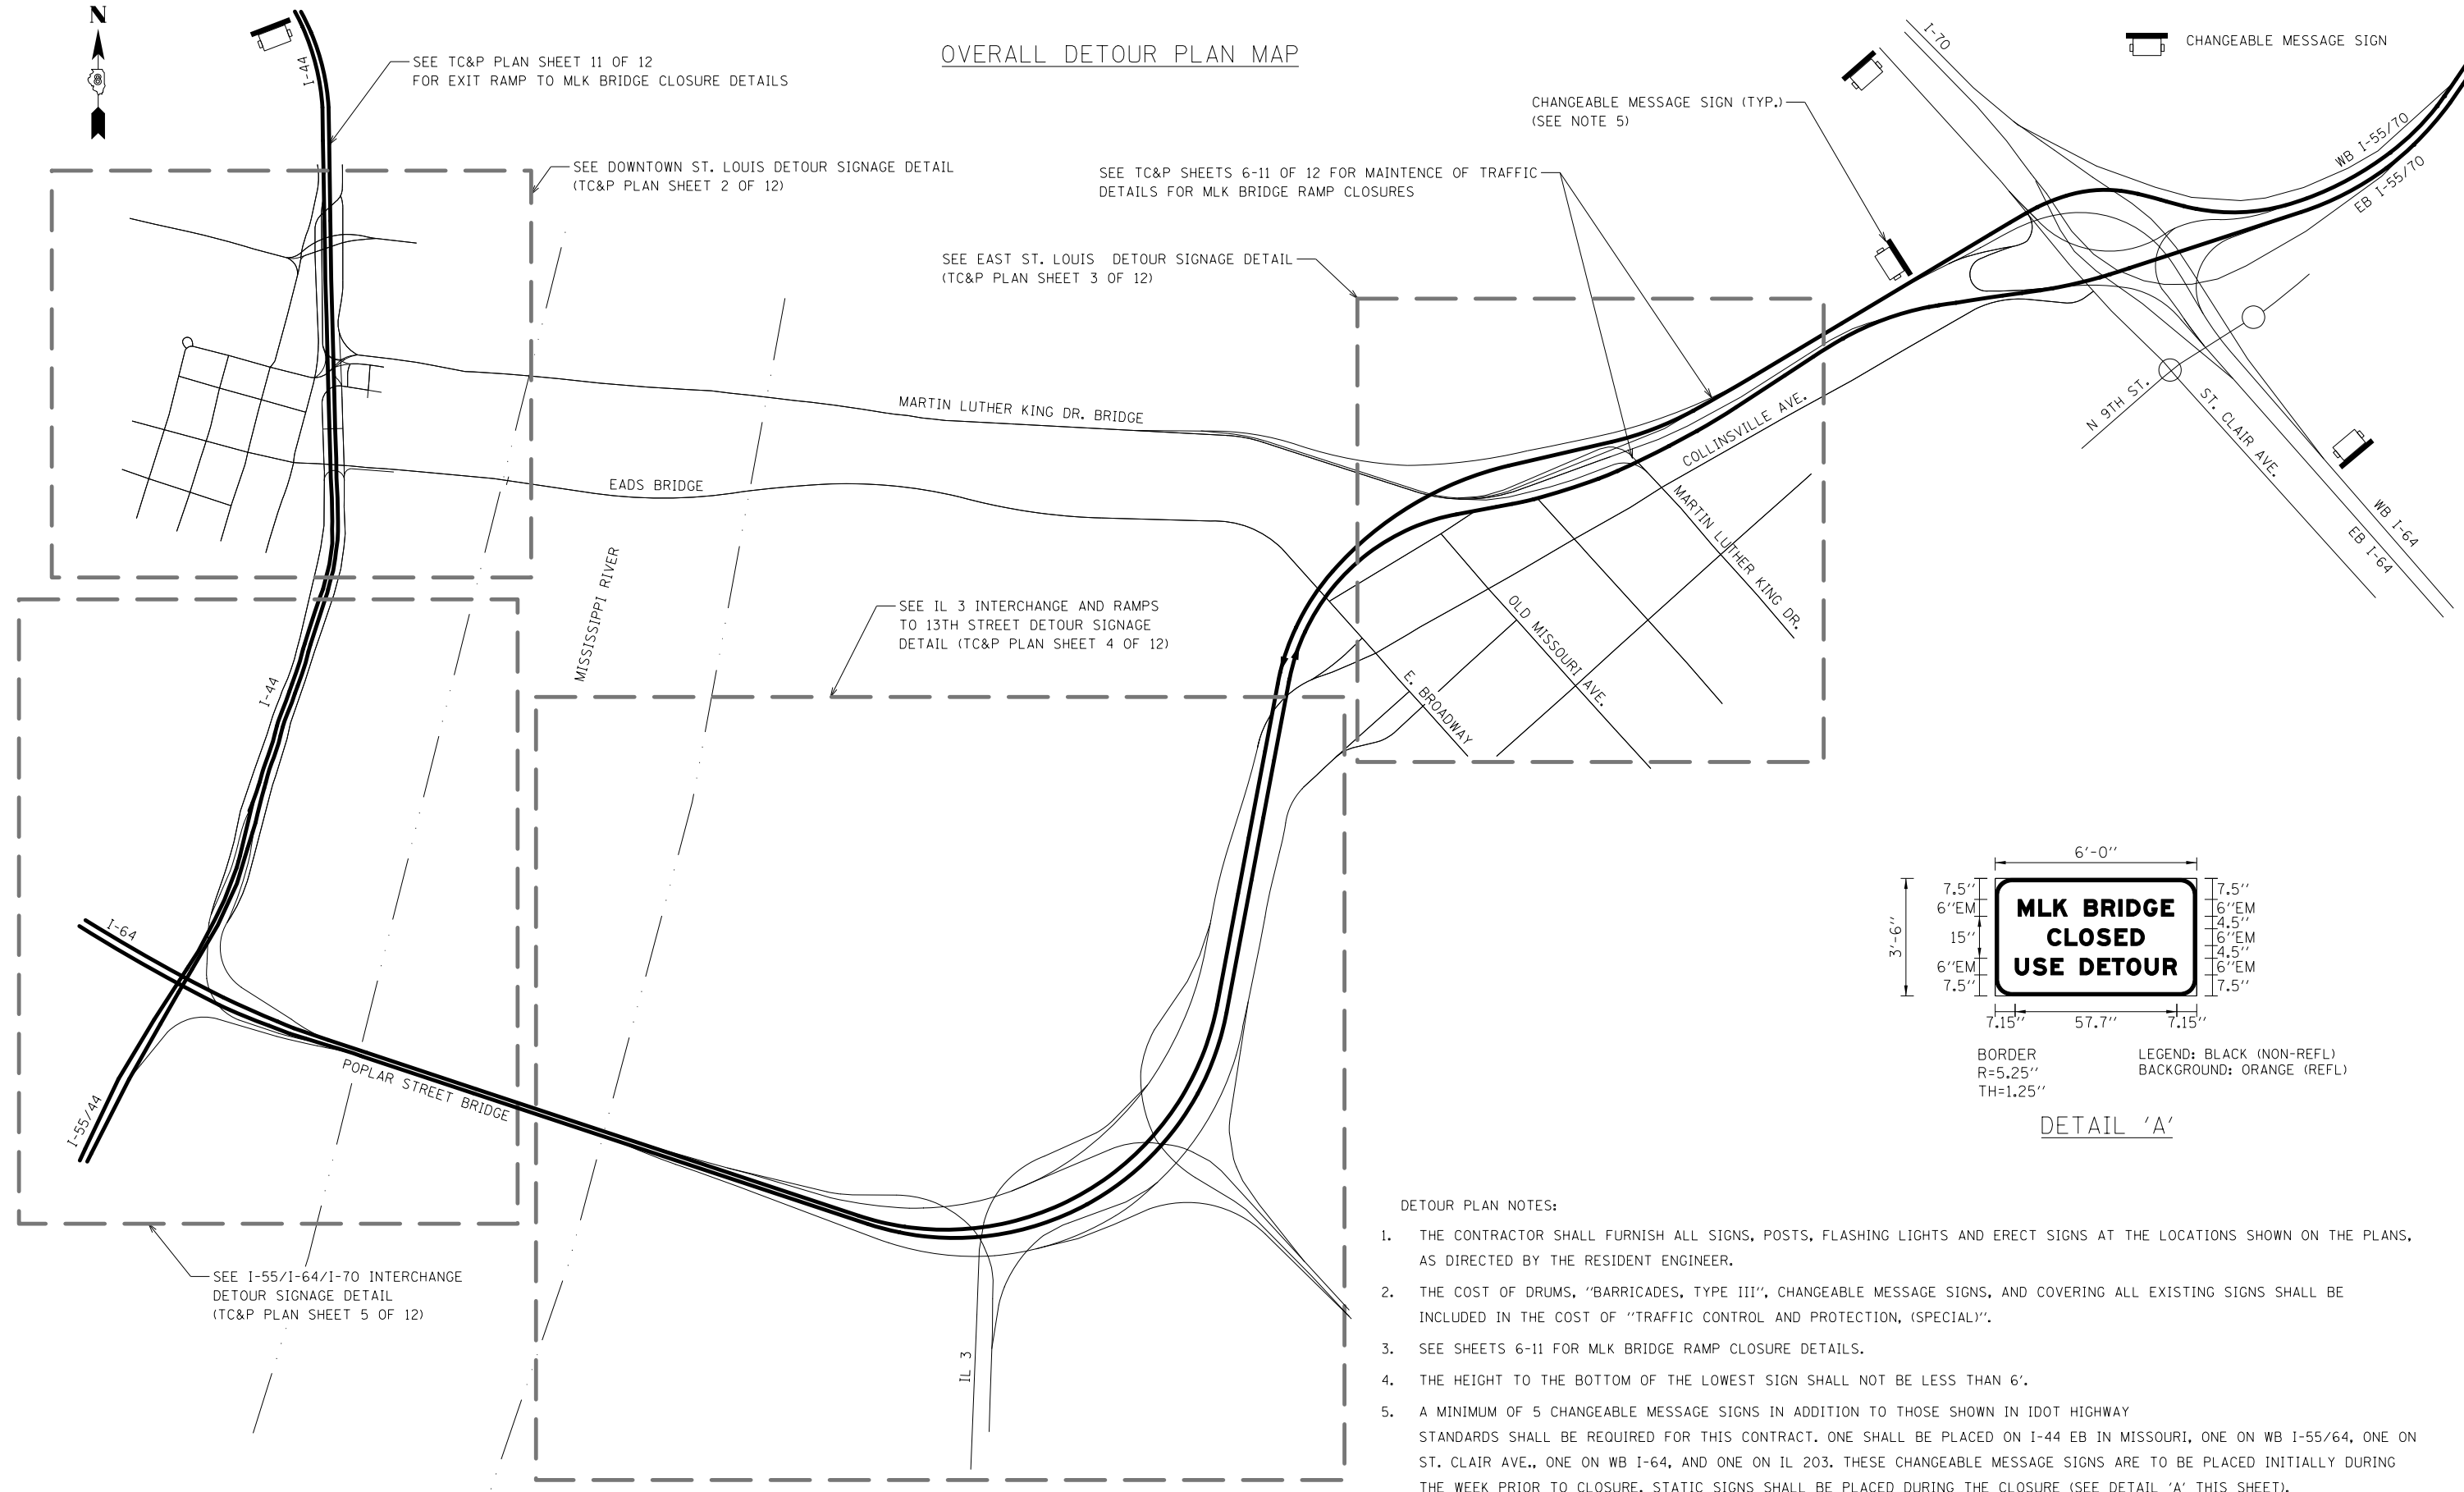

BORDER R=5.25" TH=1.25" LEGEND: BLACK (NON-REFL) BACKGROUND: ORANGE (REFL)

DETAIL 'A'

DETOUR PLAN NOTES:

1. THE CONTRACTOR SHALL FURNISH ALL SIGNS, POSTS, FLASHING LIGHTS AND ERECT SIGNS AT THE LOCATIONS SHOWN ON THE PLANS, AS DIRECTED BY THE RESIDENT ENGINEER.
2. THE COST OF DRUMS, "BARRICADES, TYPE III", CHANGEABLE MESSAGE SIGNS, AND COVERING ALL EXISTING SIGNS SHALL BE INCLUDED IN THE COST OF "TRAFFIC CONTROL AND PROTECTION, (SPECIAL)".
3. SEE SHEETS 6-11 FOR MLK BRIDGE RAMP CLOSURE DETAILS.
4. THE HEIGHT TO THE BOTTOM OF THE LOWEST SIGN SHALL NOT BE LESS THAN 6'.
5. A MINIMUM OF 5 CHANGEABLE MESSAGE SIGNS IN ADDITION TO THOSE SHOWN IN IDOT HIGHWAY STANDARDS SHALL BE REQUIRED FOR THIS CONTRACT. ONE SHALL BE PLACED ON I-44 EB IN MISSOURI, ONE ON WB I-55/64, ONE ON ST. CLAIR AVE., ONE ON WB I-64, AND ONE ON IL 203. THESE CHANGEABLE MESSAGE SIGNS ARE TO BE PLACED INITIALLY DURING THE WEEK PRIOR TO CLOSURE. STATIC SIGNS SHALL BE PLACED DURING THE CLOSURE (SEE DETAIL 'A' THIS SHEET).

USER NAME = *USER*	DESIGNED - KU	REVISED -
DRAWN - KU	REVISOR -	
PLOT SCALE = *SCALE*	CHECKED - GRE	REVISED -
PLOT DATE = *DATE*	DATE - 03/2014	REVISED -

F.A.P. RTE.	SECTION	COUNTY	TOTAL SHEETS	SHEET NO.
799	IBR, DRS-2	ST. CLAIR	156	7
CONTRACT NO. 76B03			ILLINOIS FED. AID PROJECT	