


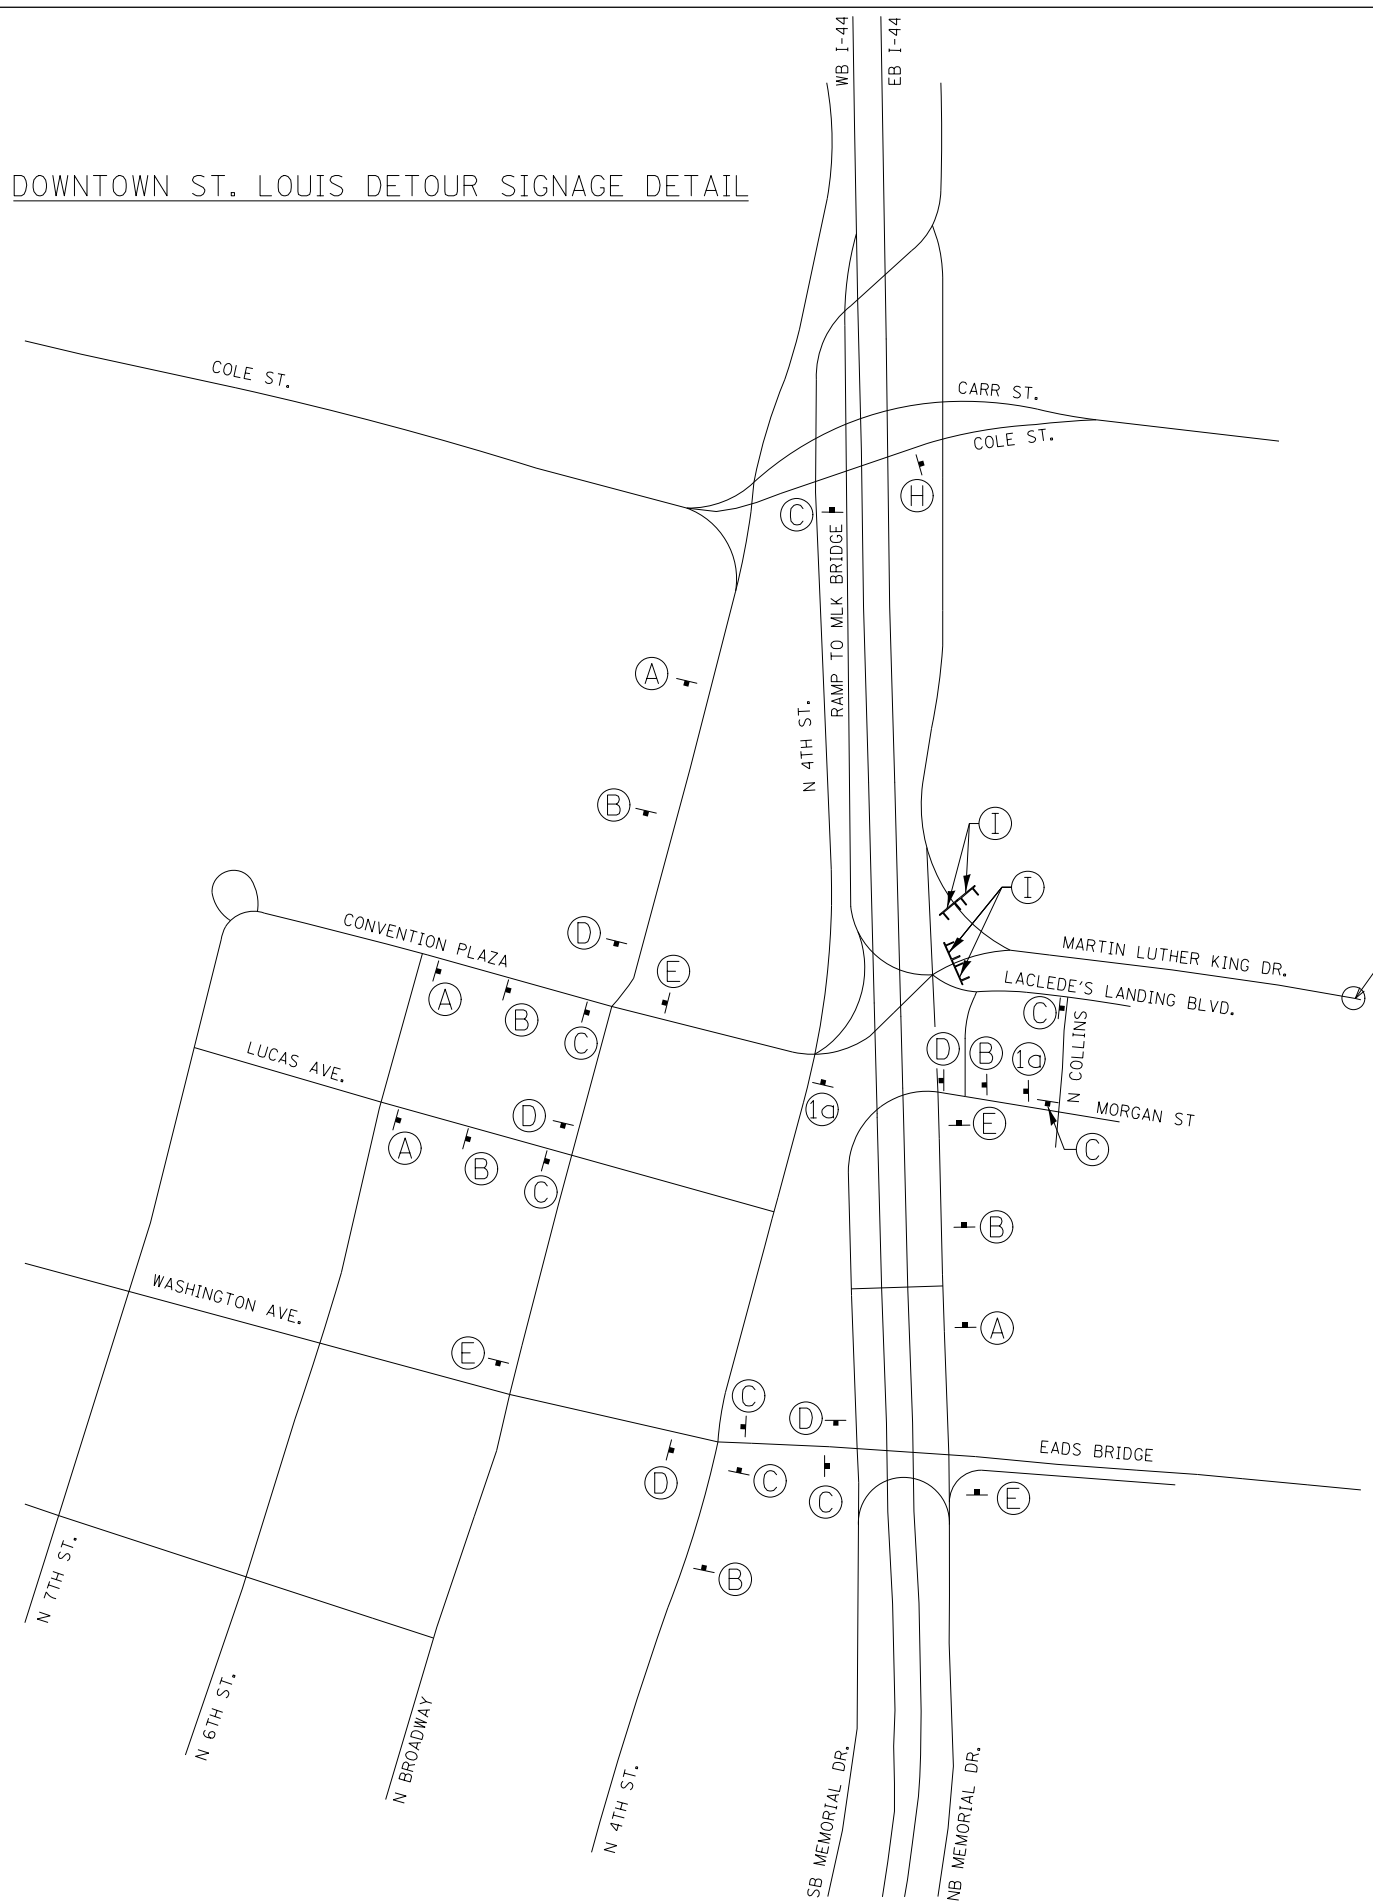

DOWNTOWN ST. LOUIS DETOUR SIGNAGE DETAIL



SIGN LEGEND

(A)		W20-3 36" X 36"	(1a)		W20-3 36" X 36"
(B)		W20-2 36" X 36"	(C)		M6-1R 21" X 15"
(D)		M4-9 30" X 24"	(E)		M4-9 30" X 24"
(H)		M4-8A 24" X 18"	(I)		R11-2 48" X 30"

SPECIAL 30" X 6" 5" BLACK LETTERS ON REFLECTIVE ORANGE BACKGROUND
 MLK BRIDGE

LEGEND:
 SIGN
 TYPE III BARRICADE

USER NAME = \$USER\$	DESIGNED - KU	REVISED -
DRAWN - KU	REVISIONS -	
PLOT SCALE = \$SCALE\$	CHECKED - GRE	REVISED -
PLOT DATE = \$DATE\$	DATE - 03/2014	REVISED -

F.A.P. RTE.	SECTION	COUNTY	TOTAL SHEETS	SHEET NO.
799	1BR, DRS-2	ST. CLAIR	156	8
CONTRACT NO.			76B03	
ILLINOIS FED. AID PROJECT				