


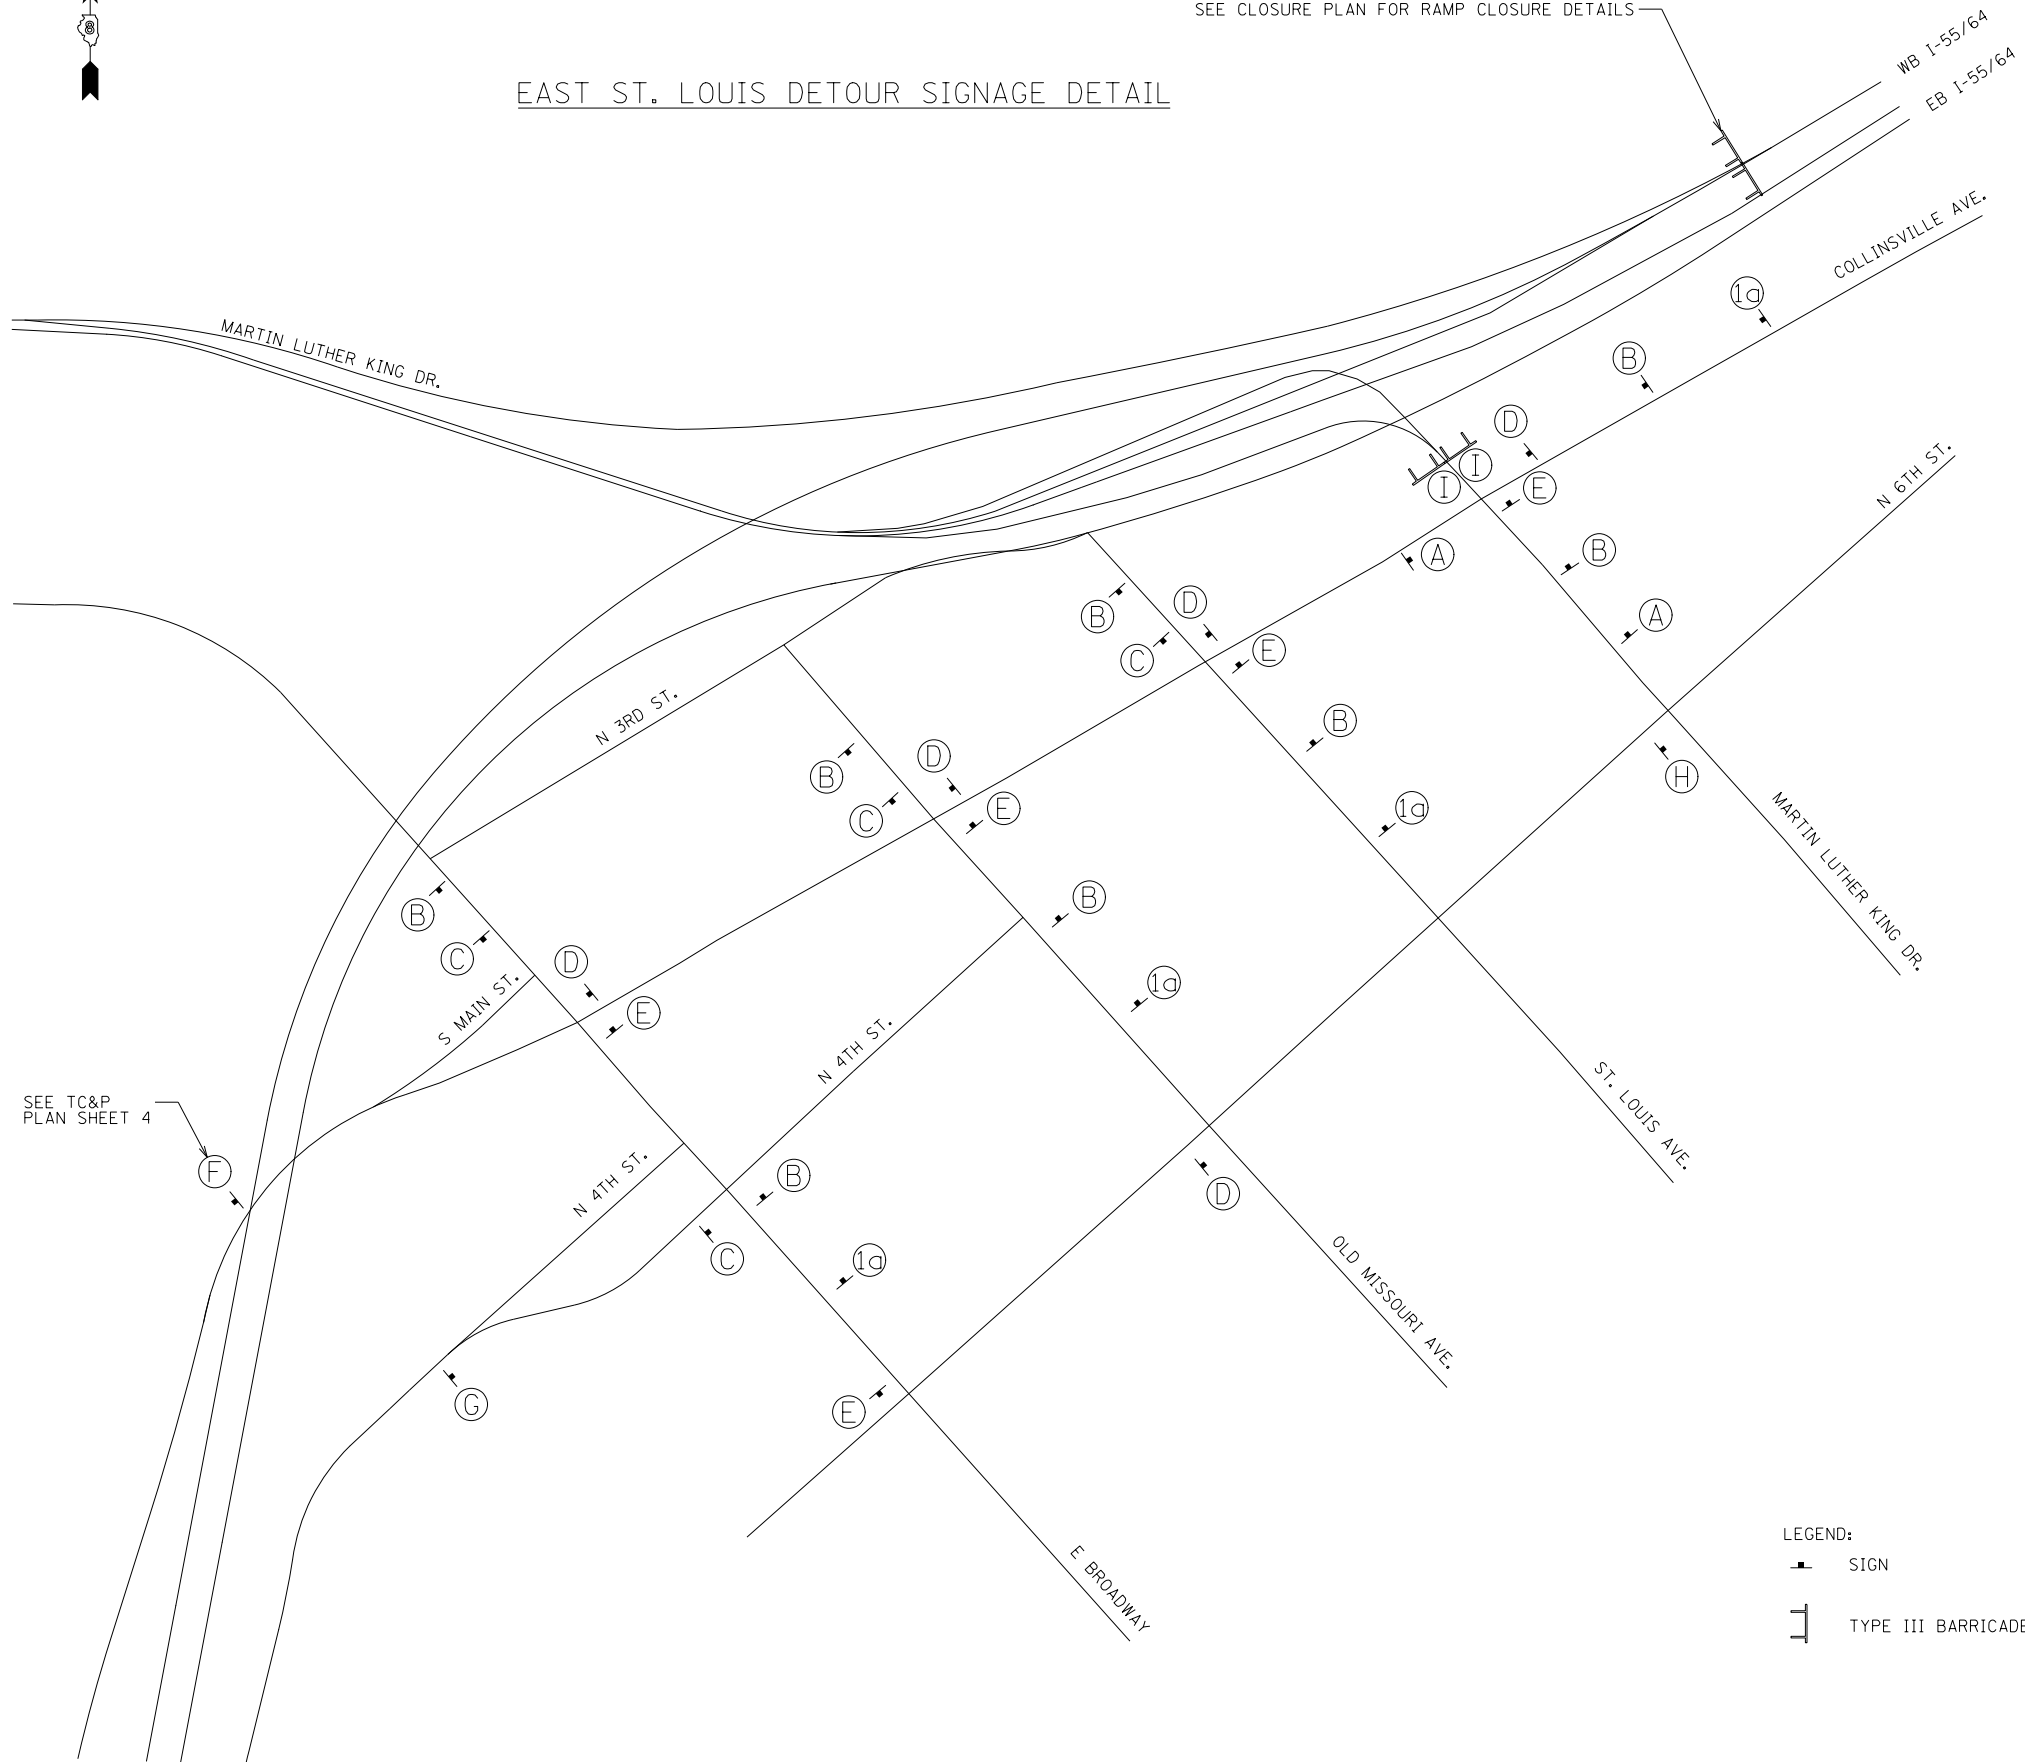

EAST ST. LOUIS DETOUR SIGNAGE DETAIL

SEE CLOSURE PLAN FOR RAMP CLOSURE DETAILS



SIGN LEGEND

(A)	RAMP CLOSED AHEAD	W20-3 36" X 36"	(1a)	RAMP CLOSED AHEAD	W20-3 36" X 36"
	MLK BRIDGE	SPECIAL 30" X 6" 5" BLACK LETTERS ON REFLECTIVE ORANGE BACKGROUND		→	M6-1R 21" X 15"
(B)	DETOUR AHEAD	W20-2 36" X 36"	(C)	MLK BRIDGE	30" X 6"
	MLK BRIDGE	SPECIAL 30" X 6" 5" BLACK LETTERS ON REFLECTIVE ORANGE BACKGROUND		<b>DETOUR</b> →	M4-9 30" X 24"
(D)	MLK BRIDGE	30" X 6"	(E)	MLK BRIDGE	30" X 6"
	<b>DETOUR</b> ↑	M4-9 30" X 24"		<b>DETOUR</b> ←	M4-9 30" X 24"
(F)	MLK BRIDGE	30" X 6"	(G)	MLK BRIDGE	30" X 6"
	<b>DETOUR</b> ↖	M4-9 30" X 24"		<b>DETOUR</b> ↗	M4-9 30" X 24"
(H)	END DETOUR	M4-8A 24" X 18"	(I)	ROAD CLOSED	R11-2 48" X 30"

LEGEND:  
 SIGN  
 TYPE III BARRICADE

USER NAME = *USER*	DESIGNED - KU	REVISED -
	DRAWN - KU	REVISED -
PLOT SCALE = *SCALE*	CHECKED - GRE	REVISED -
PLOT DATE = *DATE*	DATE - 03/2014	REVISED -

F.A.P. RTE.	SECTION	COUNTY	TOTAL SHEETS	SHEET NO.
799	IBR, DRS-2	ST. CLAIR	156	9
CONTRACT NO.			76B03	
ILLINOIS FED. AID PROJECT				