


INSTALL "CLOSED" PLAQUES OVER EXISTING SIGN PANELS. BLACK LETTERS ON ORANGE REFLECTIVE BACKGROUND (TYP.) SEE DETAIL 'B' THIS SHEET

SEE STANDARD 701422 FOR APPROACH TO RIGHT LANE CLOSURES. STANDARD TO BE PAID AS PART OF COST OF "TRAFFIC CONTROL AND PROTECTION, (SPECIAL)."


DRUMS WITH STEADY BURNING LIGHT AT 100' CENTERS FOR 1300'

SEE STANDARD 701411 FOR CLOSURE AT RAMP. STANDARD TO BE PAID AS PART OF COST OF "TRAFFIC CONTROL AND PROTECTION, (SPECIAL)."

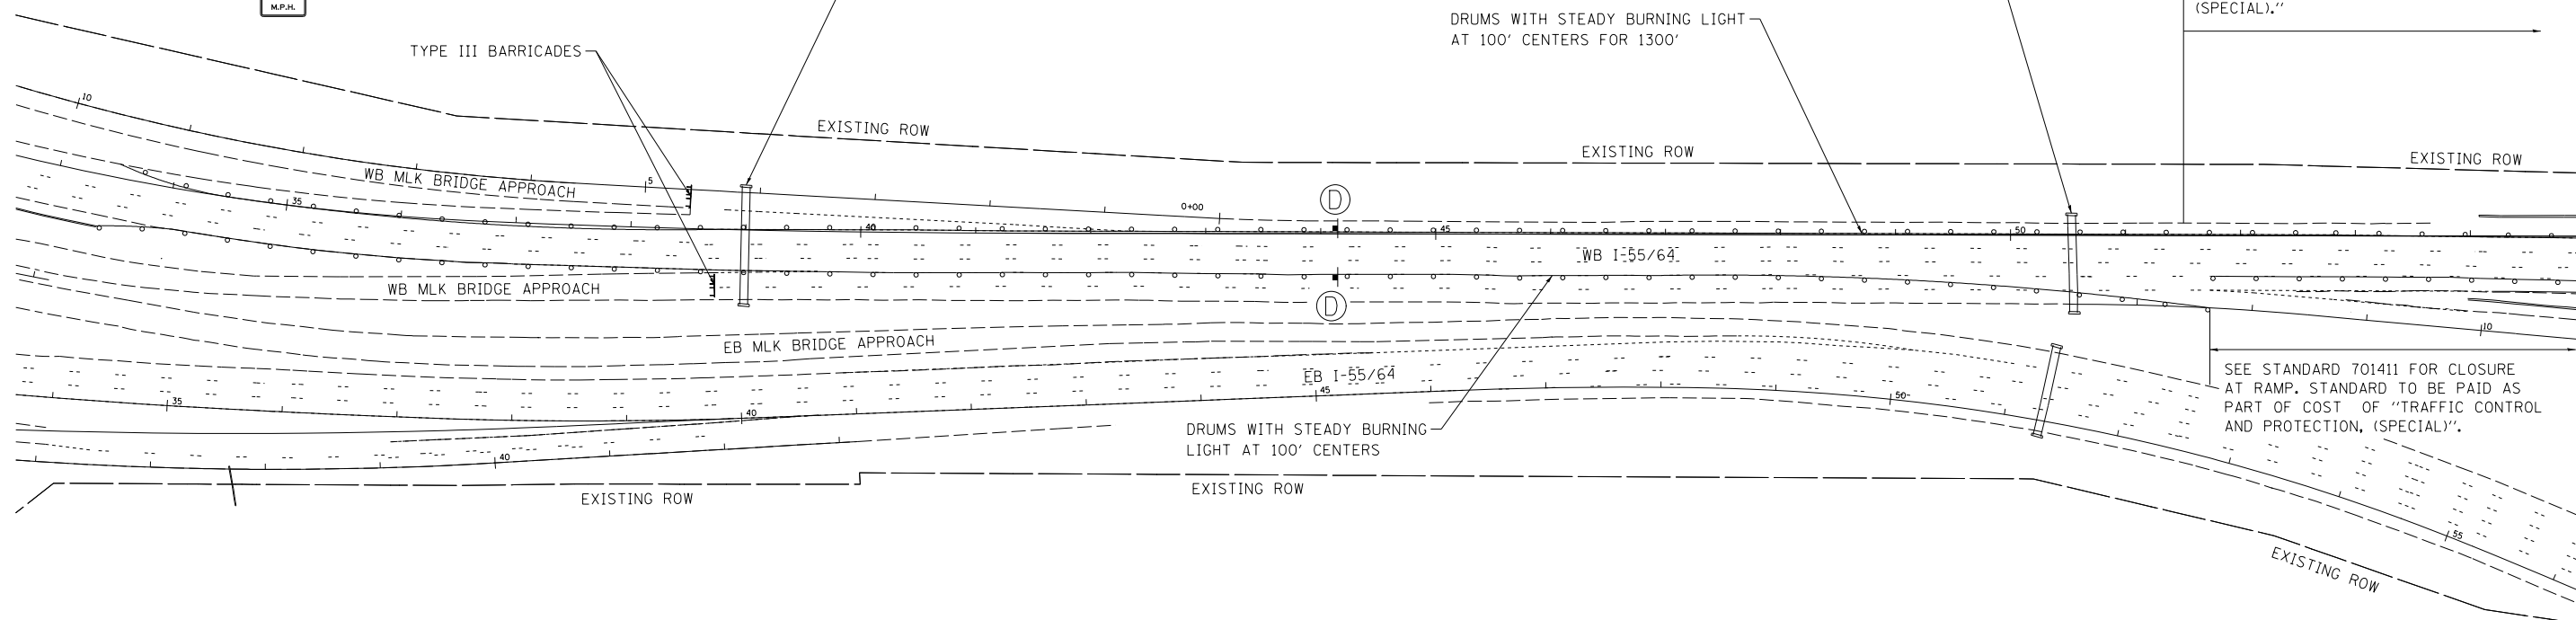

MATCHLINE (SEE SHEET 7 OF 12)

SIGN LEGEND

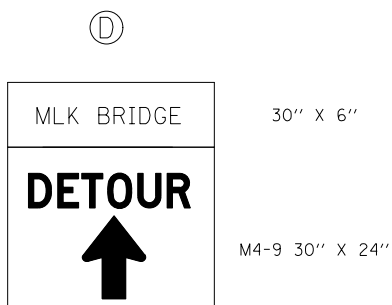

LEGENDS:  
 ─ SIGN  
 ┌ TYPE III BARRICADE

- NOTES:  
 1. INFORMATION ON SHEET IS NOT DRAWN TO SCALE AND IS MEANT TO BE USED FOR INFORMATIONAL PURPOSES ONLY.



USER NAME = *USER*	DESIGNED - RC	REVISED -
PLOT SCALE = *SCALE*	DRAWN - RC	REVISED -
PLOT DATE = *DATE*	CHECKED - GRE	REVISED -
	DATE - 03/2014	REVISED -

STATE OF ILLINOIS  
 DEPARTMENT OF TRANSPORTATION

TRAFFIC CONTROL AND PROTECTION PLAN  
 MLK BRIDGE OVER MISSISSIPPI RIVER

SCALE: N.T.S. SHEET NO. 6 OF 12 SHEETS STA. 35+00.00 TO STA. 55+00.00

F.A.P. RTE.	SECTION	COUNTY	TOTAL SHEETS	SHEET NO.
799	IBR, DRS-2	ST. CLAIR	156	12
CONTRACT NO. 76B03			ILLINOIS FED. AID PROJECT	