



INSTALL "CLOSED" PLAQUES OVER EXISTING SIGN PANELS. BLACK LETTERS ON ORANGE REFLECTIVE BACKGROUND (TYP.) SEE DETAIL 'B' SHEET 6

DRUMS WITH STEADY BURNING LIGHT AT 25' CENTERS  
TYPE III BARRICADE

SEE STANDARD 701451 FOR APPROACH STANDARD TO BE PAID AS PART OF COST OF "TRAFFIC CONTROL AND PROTECTION, SPECIAL".

EXISTING SIGNS MOUNTED ON BRIDGE TO BE MARKED WITH "CLOSED" PLAQUE DURING BRIDGE CLOSURE

**SIGN LEGEND**

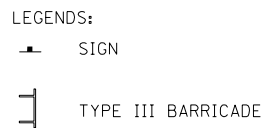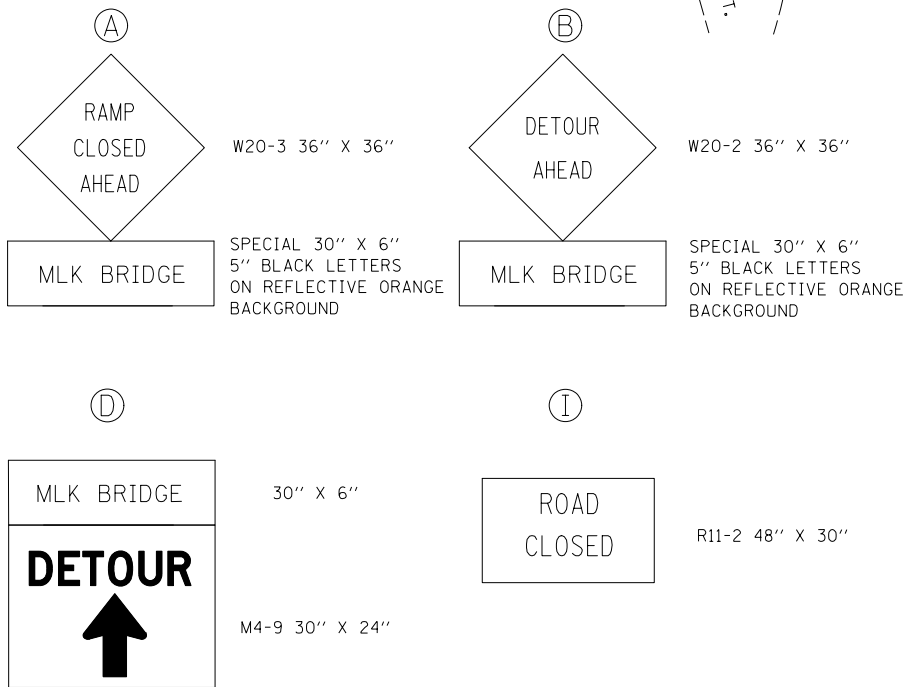

**NOTES:**

1. INFORMATION ON SHEET IS NOT DRAWN TO SCALE AND IS MEANT TO BE USED FOR INFORMATIONAL PURPOSES ONLY.
2. SEE SHEET 2 FOR ADDITIONAL SIDE ROAD DETOUR SIGNAGE NOT SHOWN ON THIS SHEET.



|                        |                |           |
|------------------------|----------------|-----------|
| USER NAME = \$USER\$   | DESIGNED - RC  | REVISED - |
| DRAWN - RC             | REVISIONS -    |           |
| PLOT SCALE = \$SCALE\$ | CHECKED - GRE  | REVISED - |
| PLOT DATE = \$DATE\$   | DATE - 03/2014 | REVISED - |

**STATE OF ILLINOIS  
DEPARTMENT OF TRANSPORTATION**

**TRAFFIC CONTROL AND PROTECTION PLAN  
MLK BRIDGE OVER MISSISSIPPI RIVER**

SCALE: N.T.S. SHEET NO. 11 OF 12 SHEETS STA. TO STA.

|                    |            |           |                           |           |
|--------------------|------------|-----------|---------------------------|-----------|
| F.A.P. RTE.        | SECTION    | COUNTY    | TOTAL SHEETS              | SHEET NO. |
| 799                | IBR, DRS-2 | ST. CLAIR | 156                       | 17        |
| CONTRACT NO. 76B03 |            |           | ILLINOIS FED. AID PROJECT |           |