


**PARTIAL PLAN**  
(Spans W through 8)

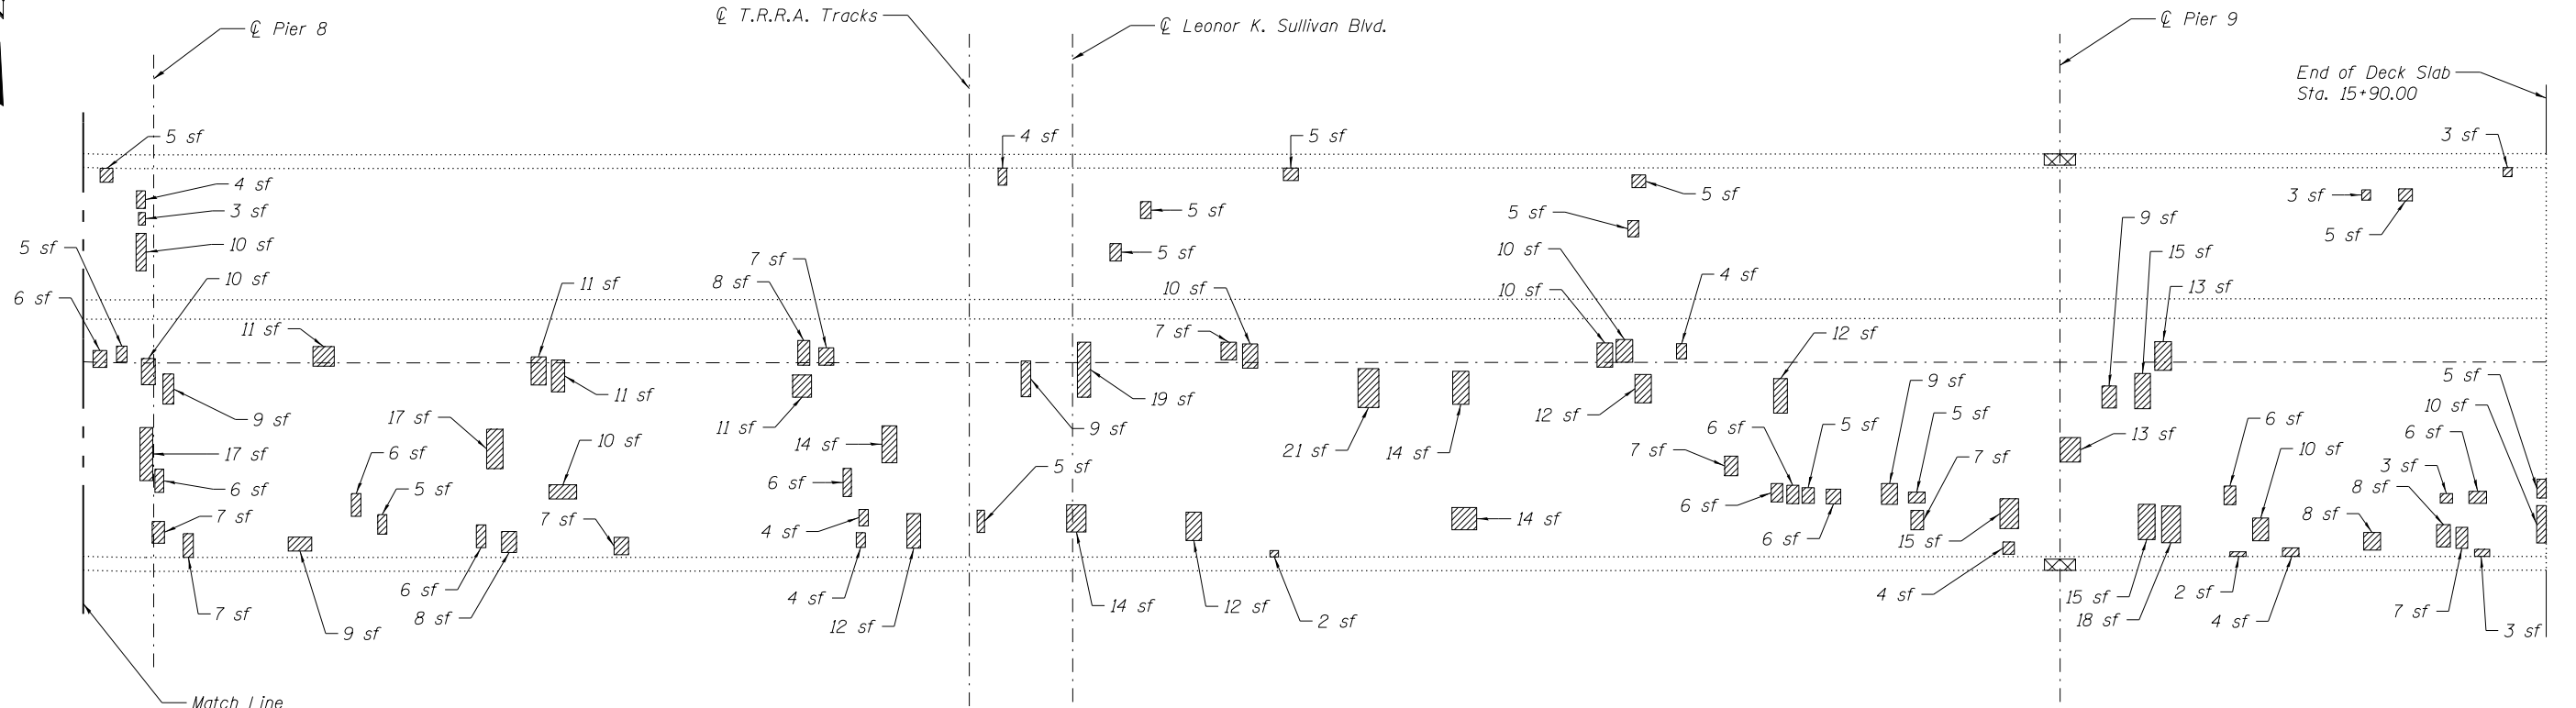

**PARTIAL PLAN**  
(Span 9 and Partial Span 10)

**LEGEND**

- sf Square Feet
- Deck Slab Repair (Partial)
- Concrete Removal

**Notes:**  
 Repair of the existing deck slab shall include but may not be limited to the areas shown. The actual area to be repaired will be determined by the Engineer at the time of construction. See Sheet S092 of S138 for concrete removal quantities. Bridge deck concrete sealer shall be applied on top and inside surfaces of all concrete barriers and top of slab for entire bridge including grid deck floor system.

**BILL OF MATERIAL**

ITEM	UNIT	TOTAL
Deck Slab Repair (Partial)	Sq. Yd.	129
Bridge Deck Concrete Sealer	Sq. Ft.	55,653

(Sheet 1 of 3)