


MATCHLINE STA. 205+00

MATCHLINE STA. 28+00

MATCHLINE STA. 210+00

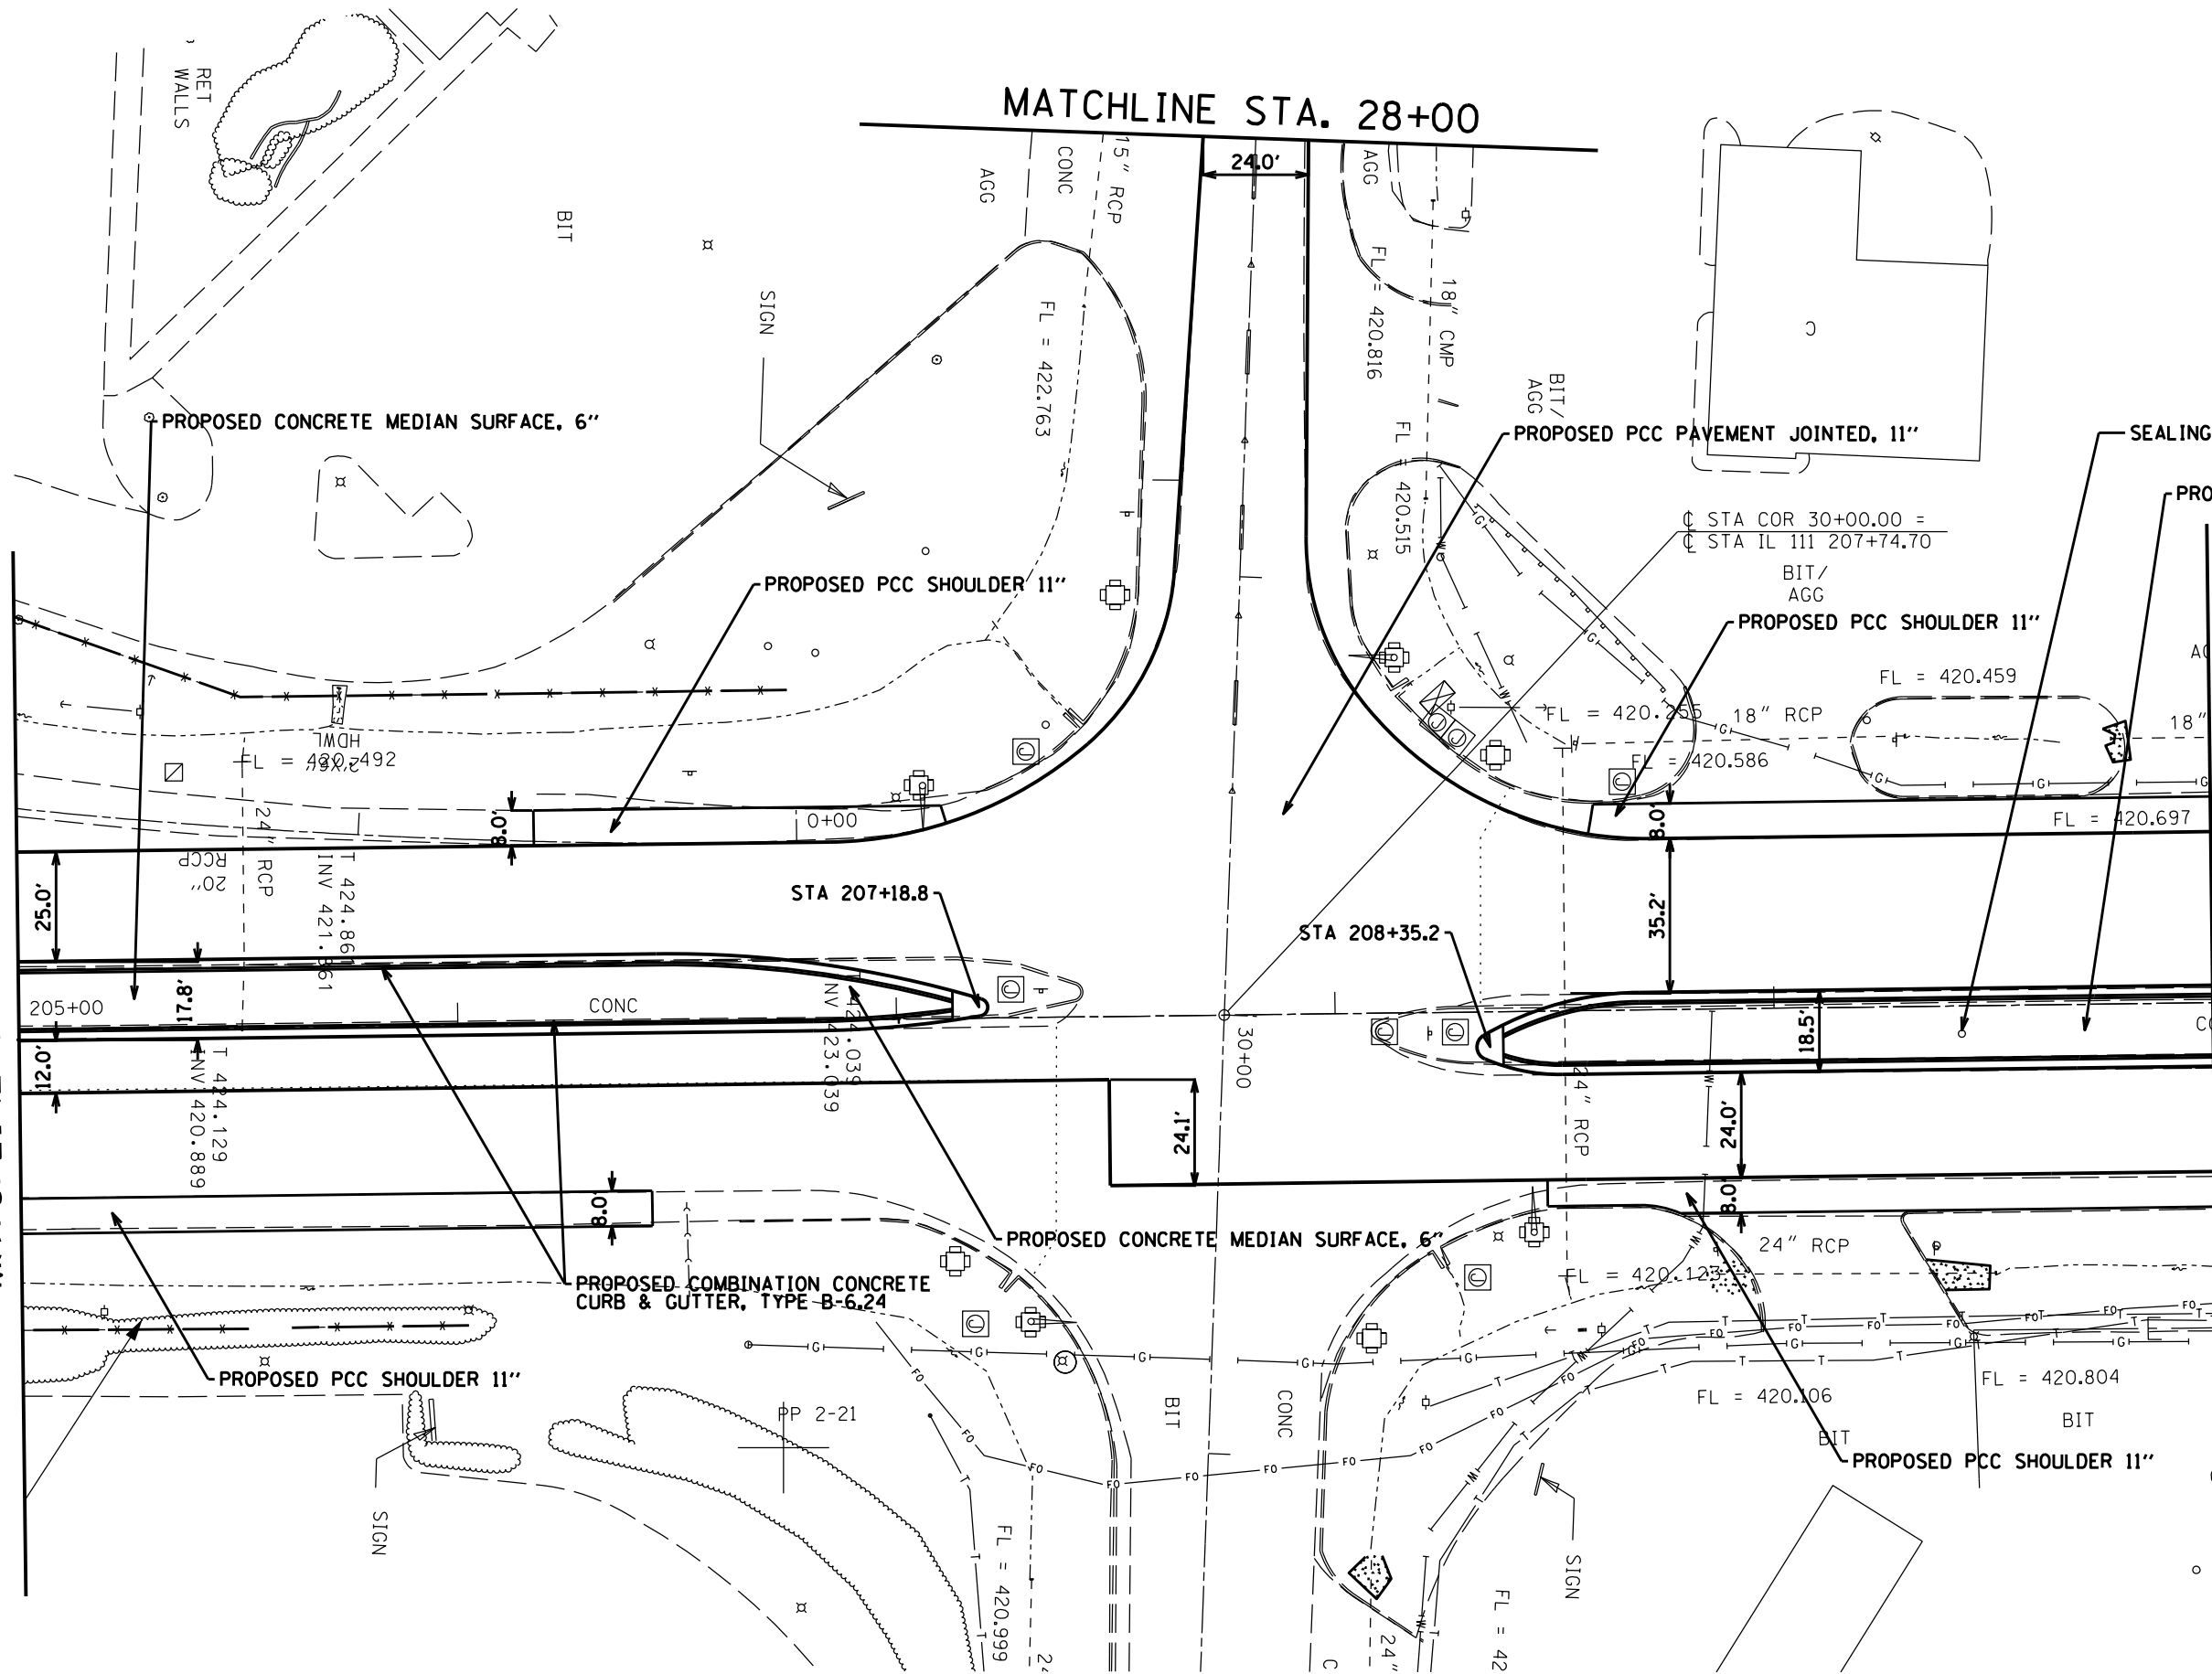

•FAP 582/FAU 9079

FILE NAME =	USER NAME = #USER#	DESIGNED -	REVISED -	STATE OF ILLINOIS DEPARTMENT OF TRANSPORTATION	PLAN SHEETS				F.A.P. RTE.	SECTION	COUNTY	TOTAL SHEETS	SHEET NO.
*FILEL#		DRAWN -	REVISED -		SCALE:	SHEET	OF	SHEETS	STA.	TO STA.	60-3N-1	73	14
*MODELNAME#	PLOT SCALE = #SCALE#	CHECKED -	REVISED -								CONTRACT NO. 76F41		
	PLOT DATE = #DATE#	DATE -	REVISED -								ILLINOIS FED. AID PROJECT		