


MATCHLINE STA. 210+00

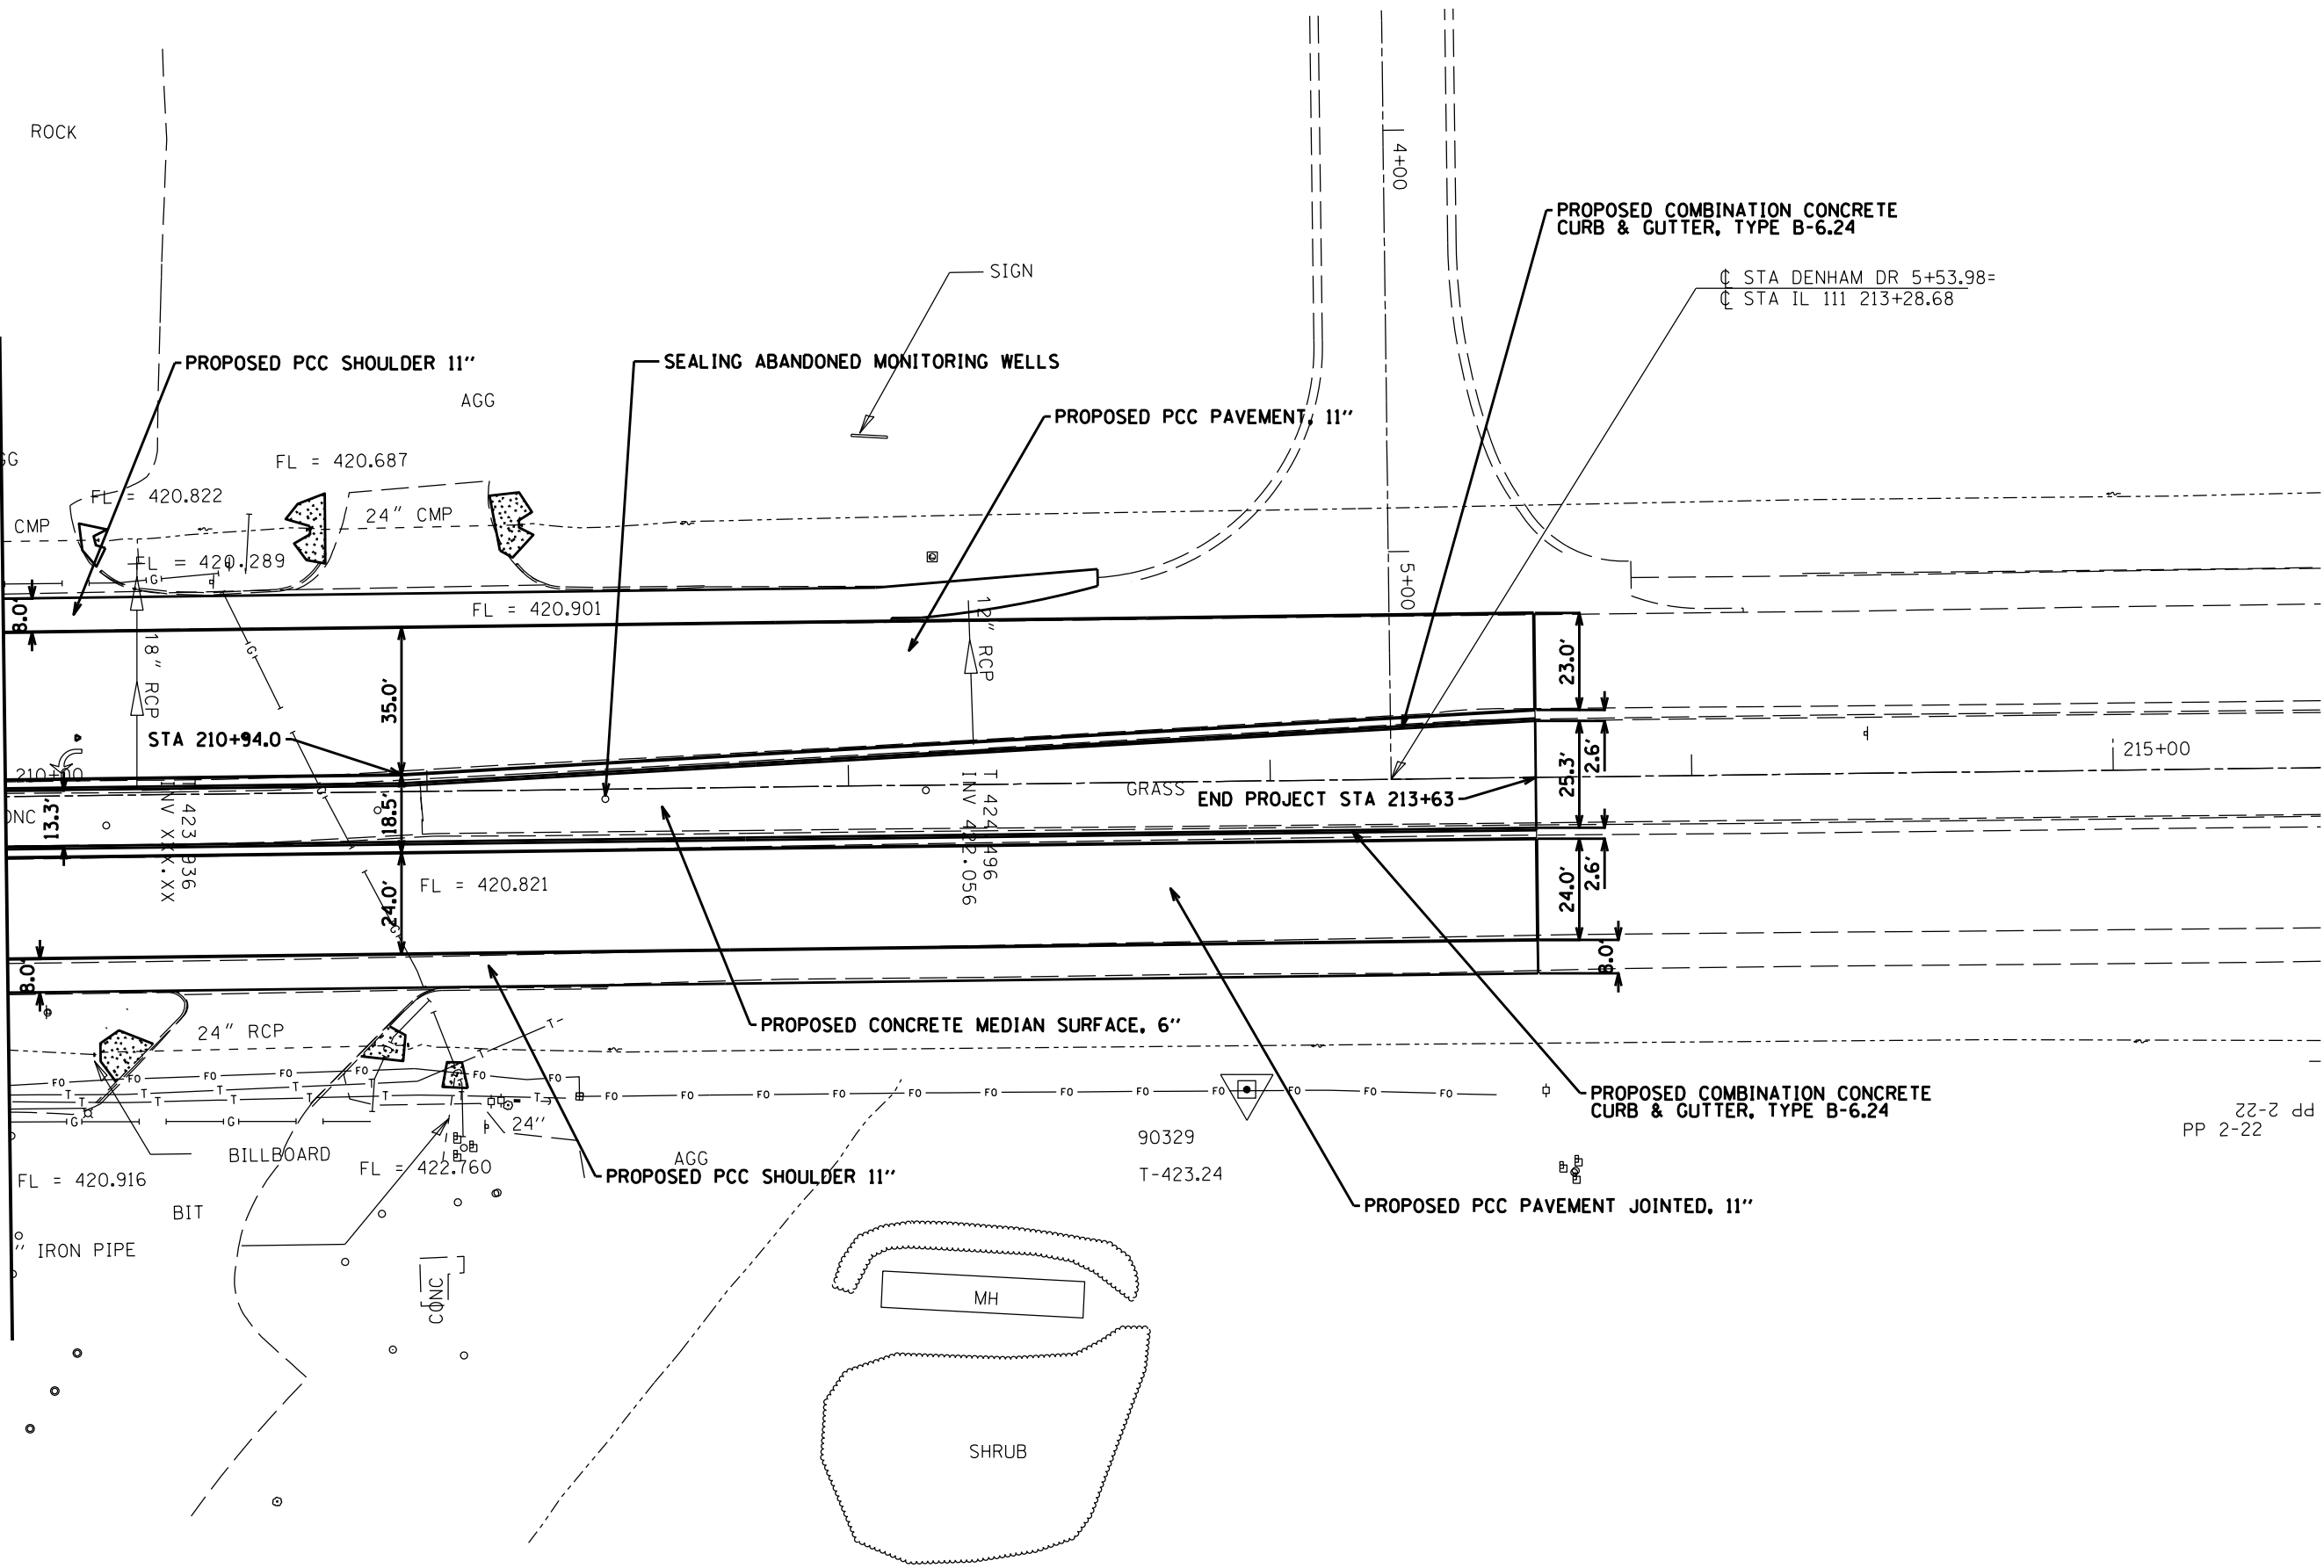

MATCHLINE STA. 210+00

PP 2-22
PP 2-22

•FAP 582/FAU 9079

FILE NAME =	USER NAME = \$USER*	DESIGNED -	REVISED -	STATE OF ILLINOIS DEPARTMENT OF TRANSPORTATION	PLAN SHEETS				F.A.P. RTE.	SECTION	COUNTY	TOTAL SHEETS	SHEET NO.
FILEL		DRAWN -	REVISED -		SCALE:	SHEET	OF	SHEETS	STA.	TO STA.	60-3N-1	73	15
MODELNAME	PLOT SCALE = \$SCALE*	CHECKED -	REVISED -								MADISON	CONTRACT NO. 76F41	
	PLOT DATE = \$DATE*	DATE -	REVISED -								ILLINOIS FED. AID PROJECT		