






MATCHLINE STA. 210+00

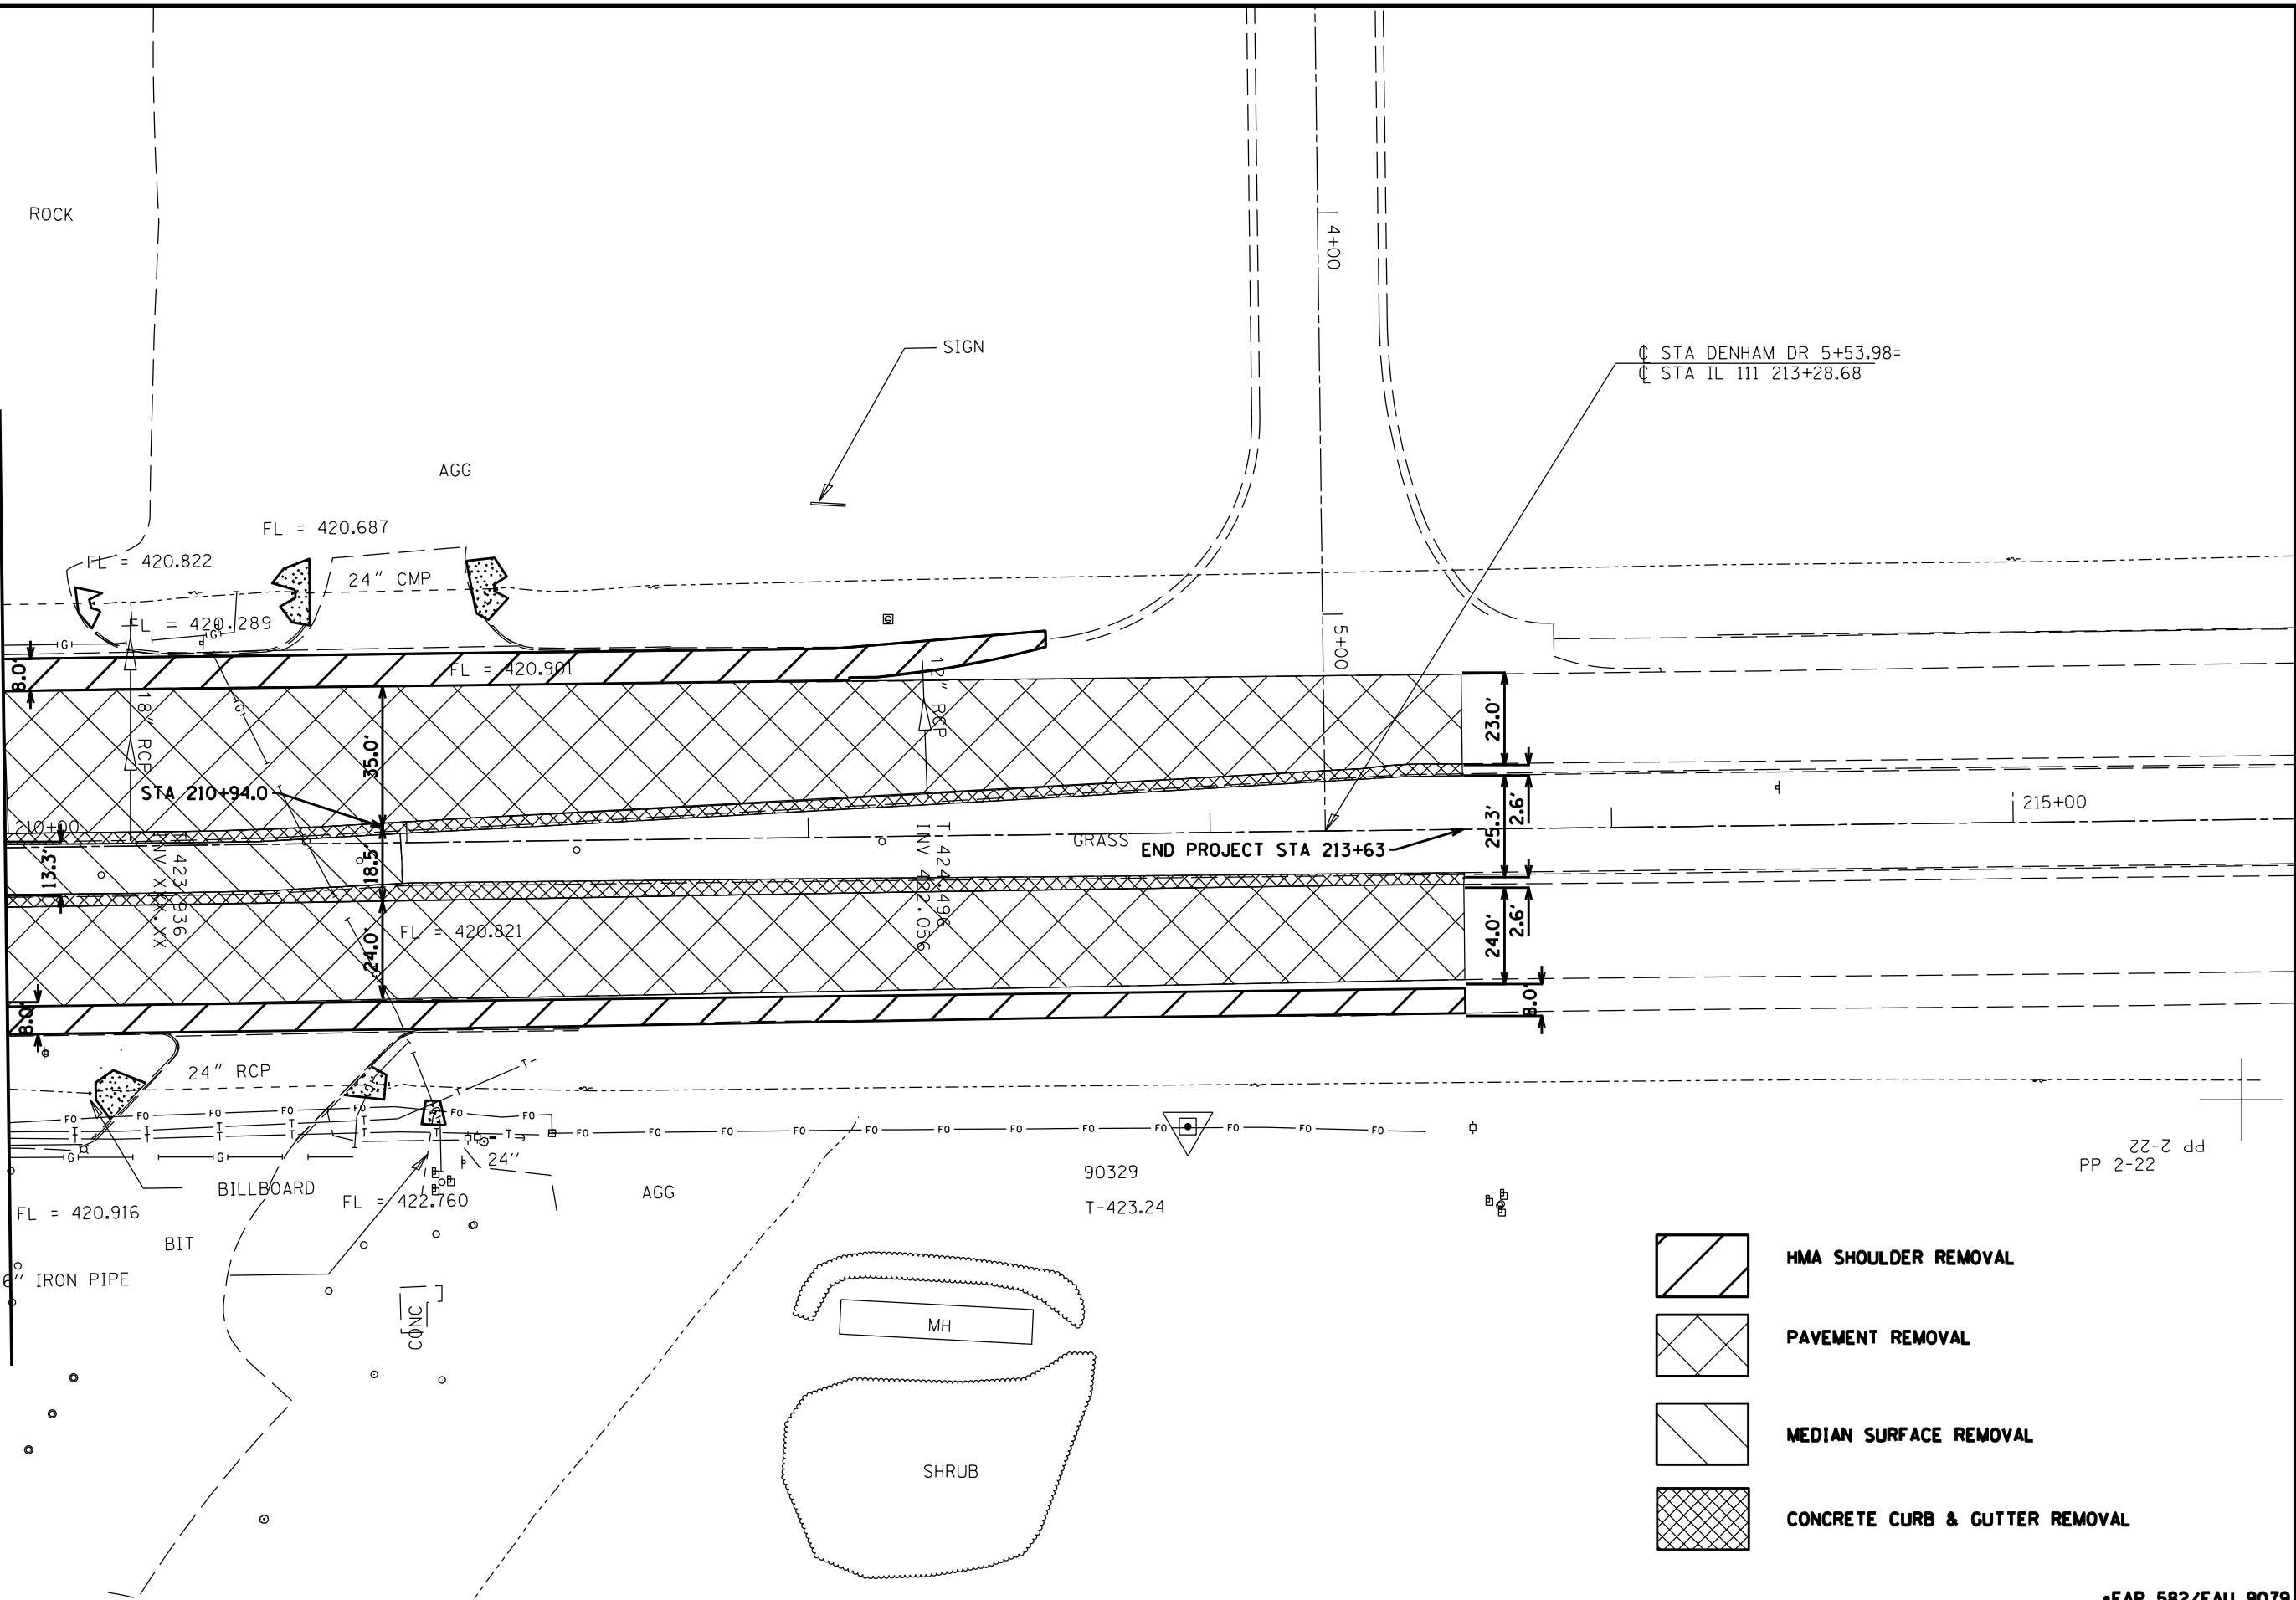

-  HMA SHOULDER REMOVAL
-  PAVEMENT REMOVAL
-  MEDIAN SURFACE REMOVAL
-  CONCRETE CURB & GUTTER REMOVAL

PP 2-22  
PP 2-22

•FAP 582/FAU 9079

FILE NAME =	USER NAME = \$USER\$	DESIGNED -	REVISED -	<b>STATE OF ILLINOIS DEPARTMENT OF TRANSPORTATION</b>	<b>REMOVAL SHEETS</b>				F.A.P. RTE.	SECTION	COUNTY	TOTAL SHEETS	SHEET NO.
*FILEL*		DRAWN -	REVISED -		SCALE:	SHEET	OF	SHEETS	STA.	TO STA.	MADISON	73	21
*MODELNAME*	PLOT SCALE = \$SCALE\$	CHECKED -	REVISED -		CONTRACT NO. 76F41								
	PLOT DATE = \$DATE\$	DATE -	REVISED -		ILLINOIS FED. AID PROJECT								