
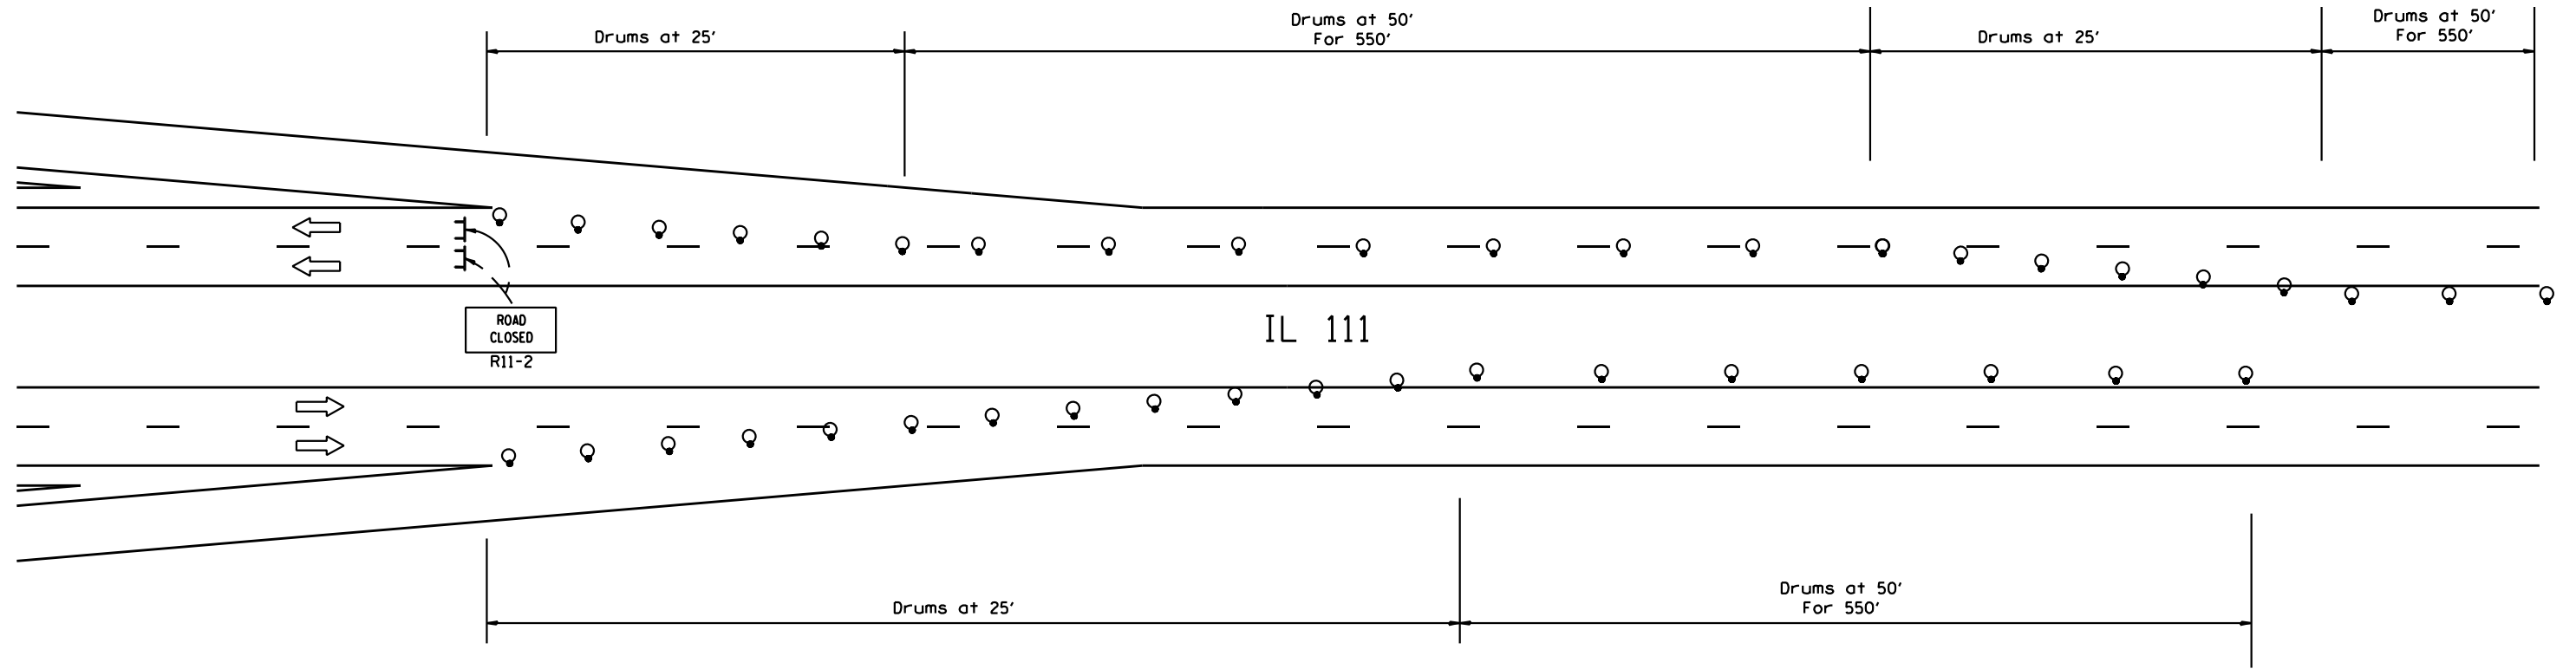


IL 111 & I-270

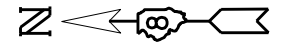

SYMBOLS

- ⊥ Sign
- ⌌ Type III barricade
- Drum with steady burning light

*FAP 582/FAU 9079

FILE NAME = *FILEL*	USER NAME = *USER*	DESIGNED -	REVISED -	STATE OF ILLINOIS DEPARTMENT OF TRANSPORTATION	TRAFFIC CONTROL AND PROTECTION, SPECIAL STAGE 1 CLOSURE				F.A. RTÉ.	SECTION	COUNTY	TOTAL SHEETS	SHEET NO.	
		DRAWN -	REVISED -		SCALE:	SHEET	OF	SHEETS	STA.	TO STA.	* 6-3N-1	MADISON	73	26
		CHECKED -	REVISED -								CONTRACT NO. 76F41			
MODELNAME		DATE -	REVISED -								ILLINOIS FED. AID PROJECT			