


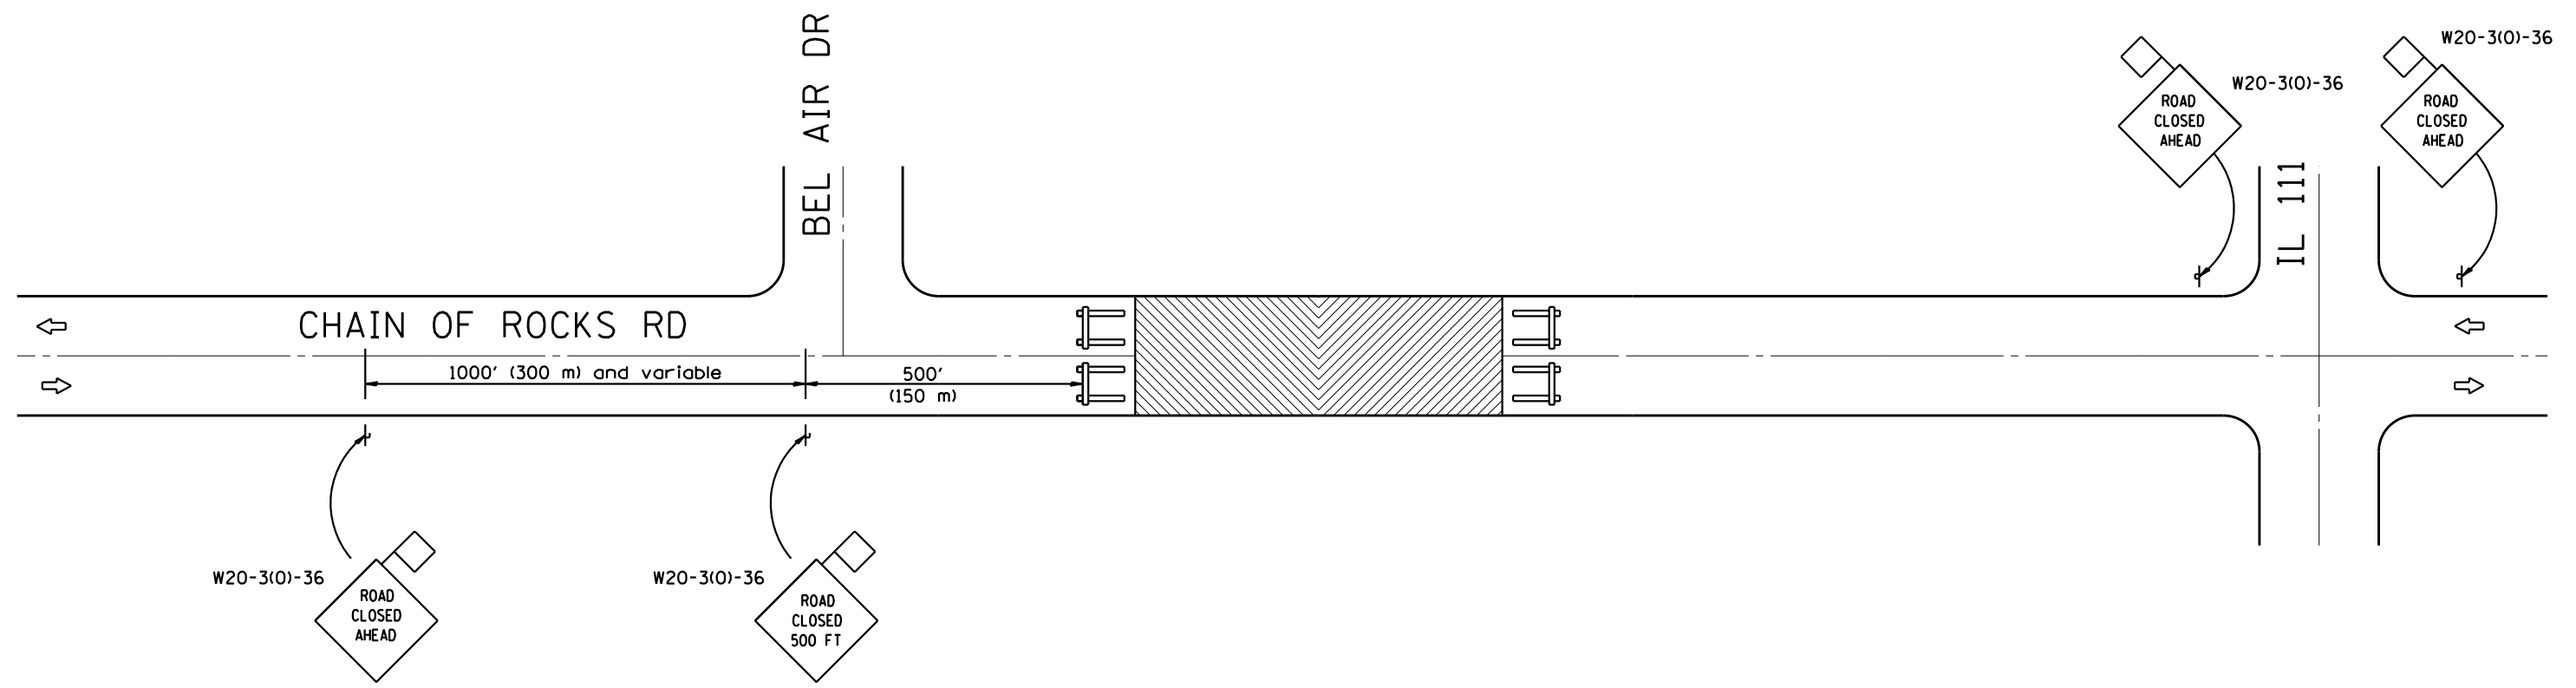

IL 111 & CHAIN OF ROCKS RD



*FAP 582/FAU 9079

FILE NAME = *FILEL*	USER NAME = *USER*	DESIGNED -	REVISED -	STATE OF ILLINOIS DEPARTMENT OF TRANSPORTATION	TRAFFIC CONTROL AND PROTECTION, SPECIAL STAGE 2 CLOSURE				F.A. RTÉ.	SECTION	COUNTY	TOTAL SHEETS	SHEET NO.		
	PLOT SCALE = *SCALE*	DRAWN -	REVISED -		SCALE:	SHEET	OF	SHEETS	STA.	TO STA.	*	6-3N-1	MADISON	73	29
MODELNAME	PLOT DATE = *DATE*	CHECKED -	REVISED -						CONTRACT NO. 76F41						
		DATE -	REVISED -						ILLINOIS FED. AID PROJECT						