




MATCHLINE SHEET #2

MATCHLINE SHEET #4

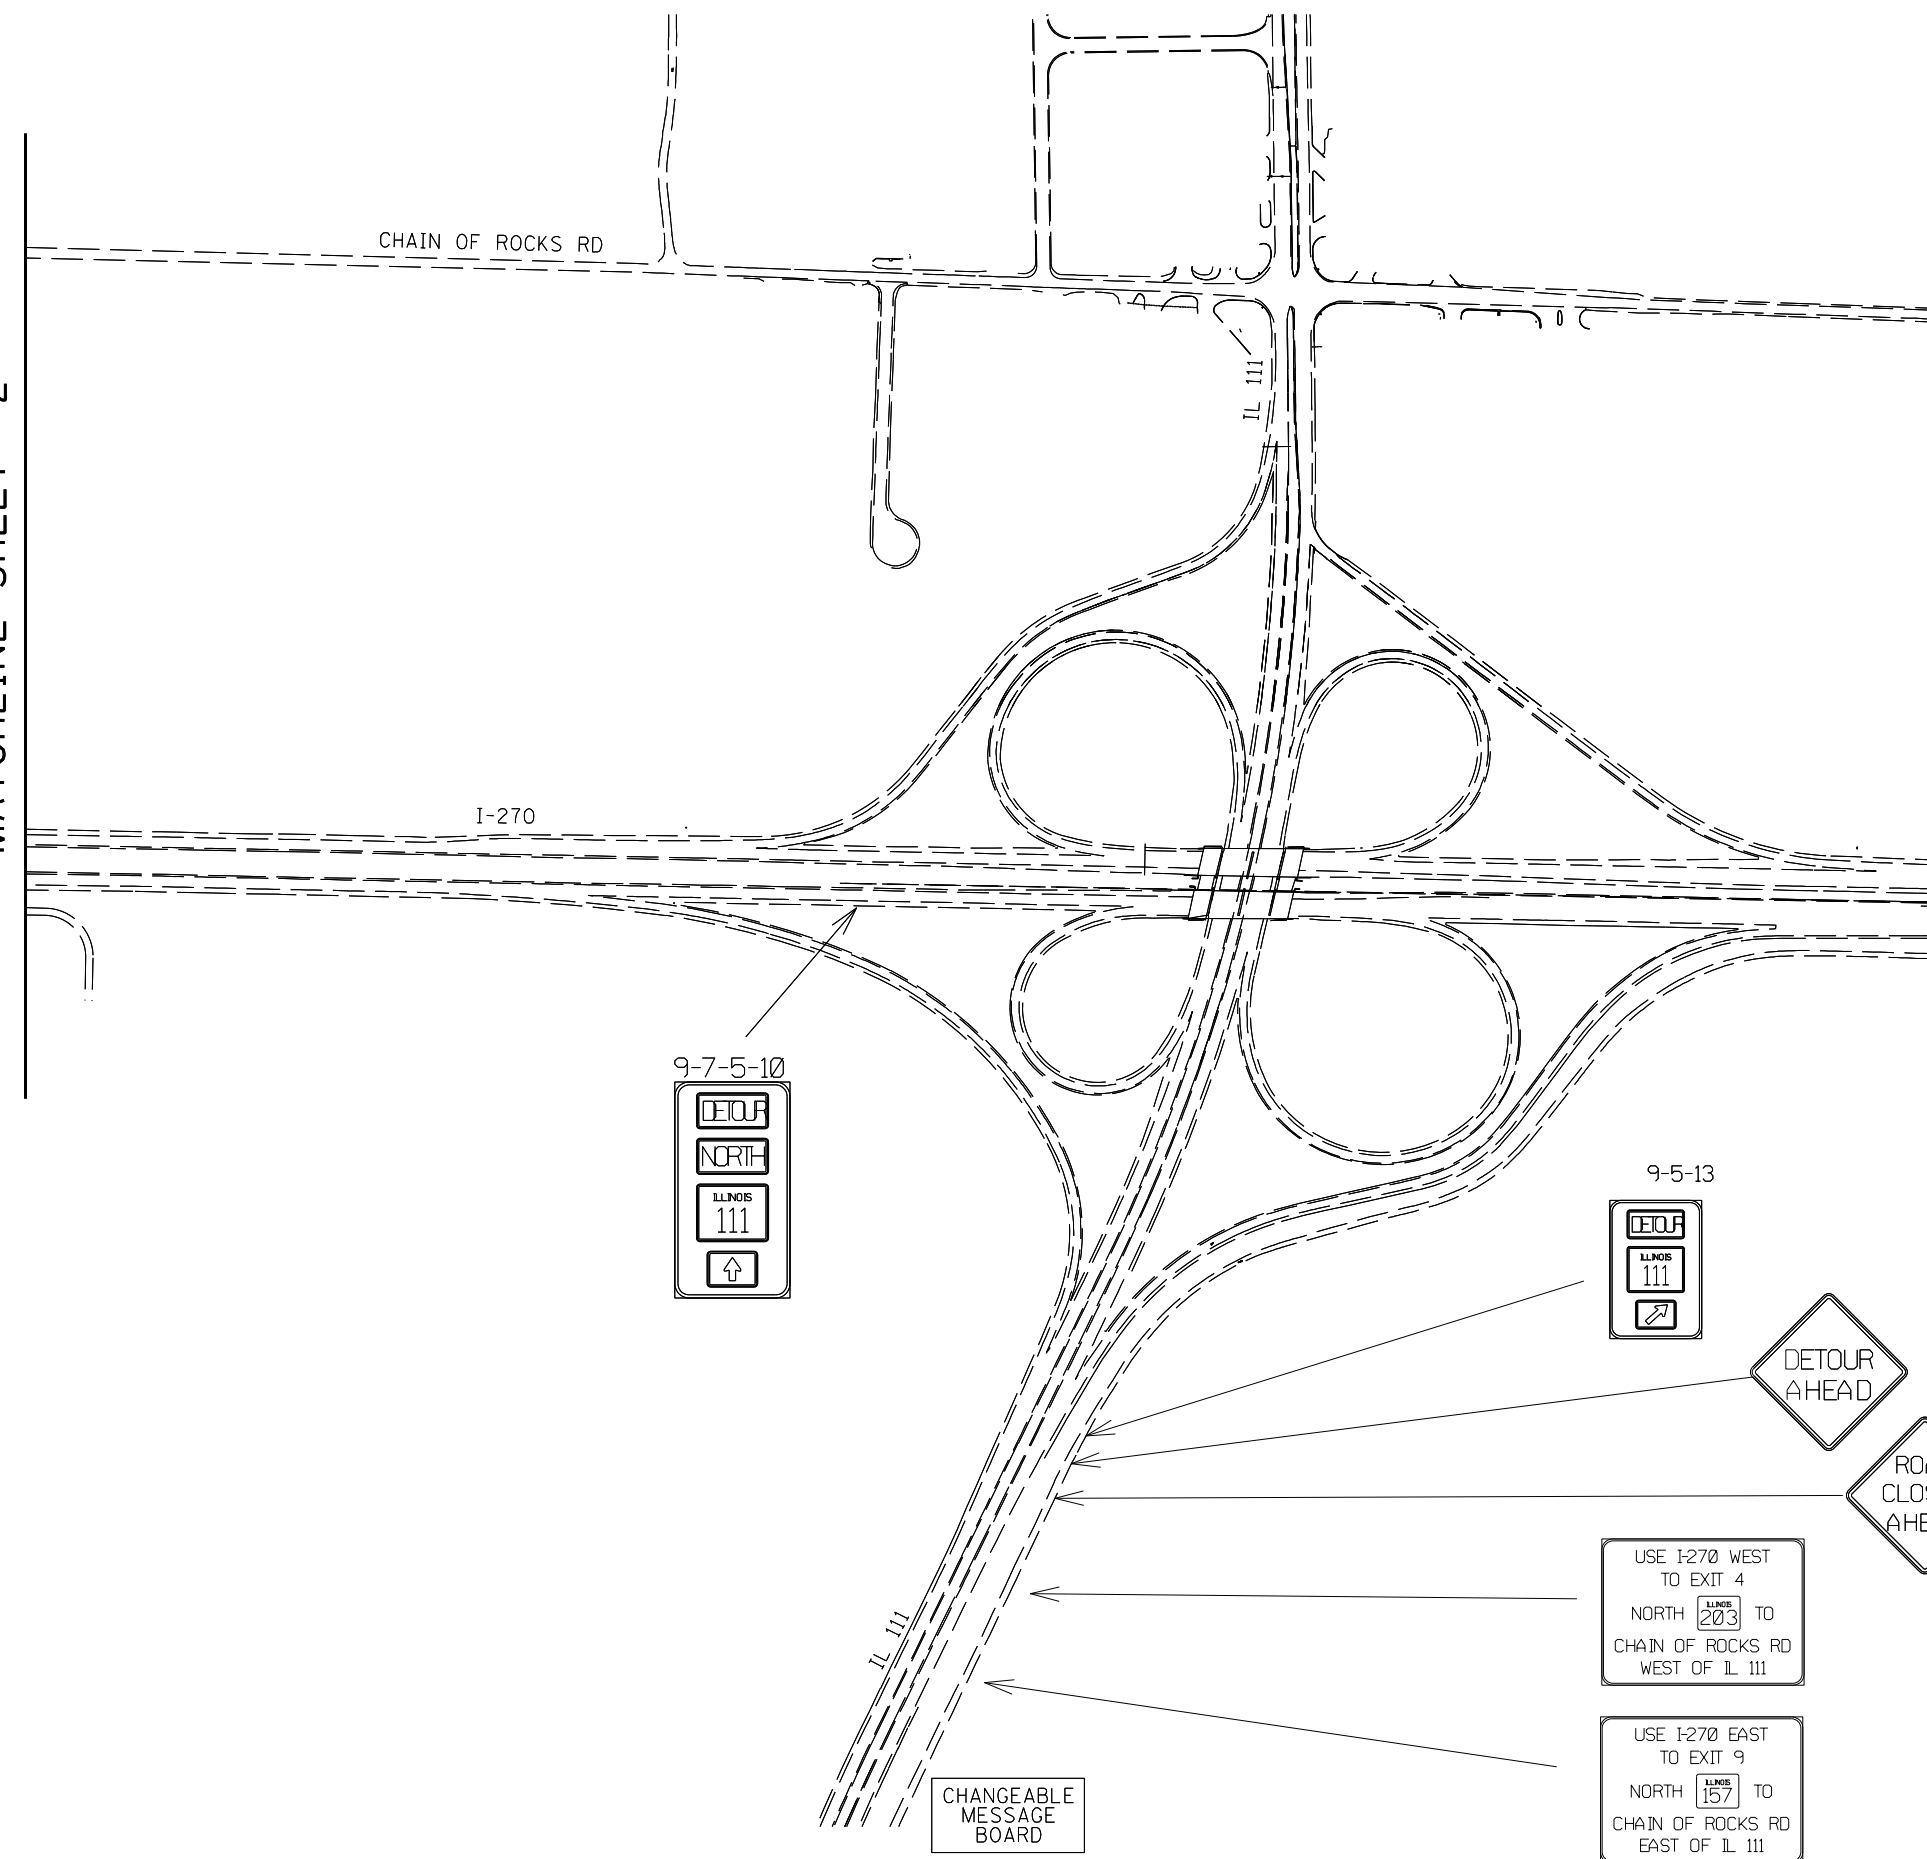

9-7-5-10

DETOUR
NORTH
ILLINOIS 111
↑

9-5-13

DETOUR
ILLINOIS 111
↘

DETOUR AHEAD

ROAD CLOSED AHEAD

USE I-270 WEST TO EXIT 4  
NORTH 203 TO  
CHAIN OF ROCKS RD  
WEST OF IL 111

USE I-270 EAST TO EXIT 9  
NORTH 157 TO  
CHAIN OF ROCKS RD  
EAST OF IL 111

CHANGEABLE MESSAGE BOARD

FILE NAME = *FILEL*	USER NAME = *USER*	DESIGNED -	REVISED -	<b>STATE OF ILLINOIS DEPARTMENT OF TRANSPORTATION</b>	<b>TRAFFIC CONTROL AND PROTECTION, SPECIAL DETOUR SIGNING STAGE 1, SHEET 3</b>				F.A. RTE.	SECTION	COUNTY	TOTAL SHEETS	SHEET NO.
	PLOT SCALE = *SCALE*	DRAWN -	REVISED -						*	6-3N-1	MADISON	73	33
*MODELNAME*	PLOT DATE = *DATE*	CHECKED -	REVISED -		SCALE:      SHEET      OF      SHEETS      STA.      TO      STA.				CONTRACT NO. 76F41				
		DATE -	REVISED -						ILLINOIS FED. AID PROJECT				

\*FAP 582/FAU 9079