


MATCHLINE SHEET #11

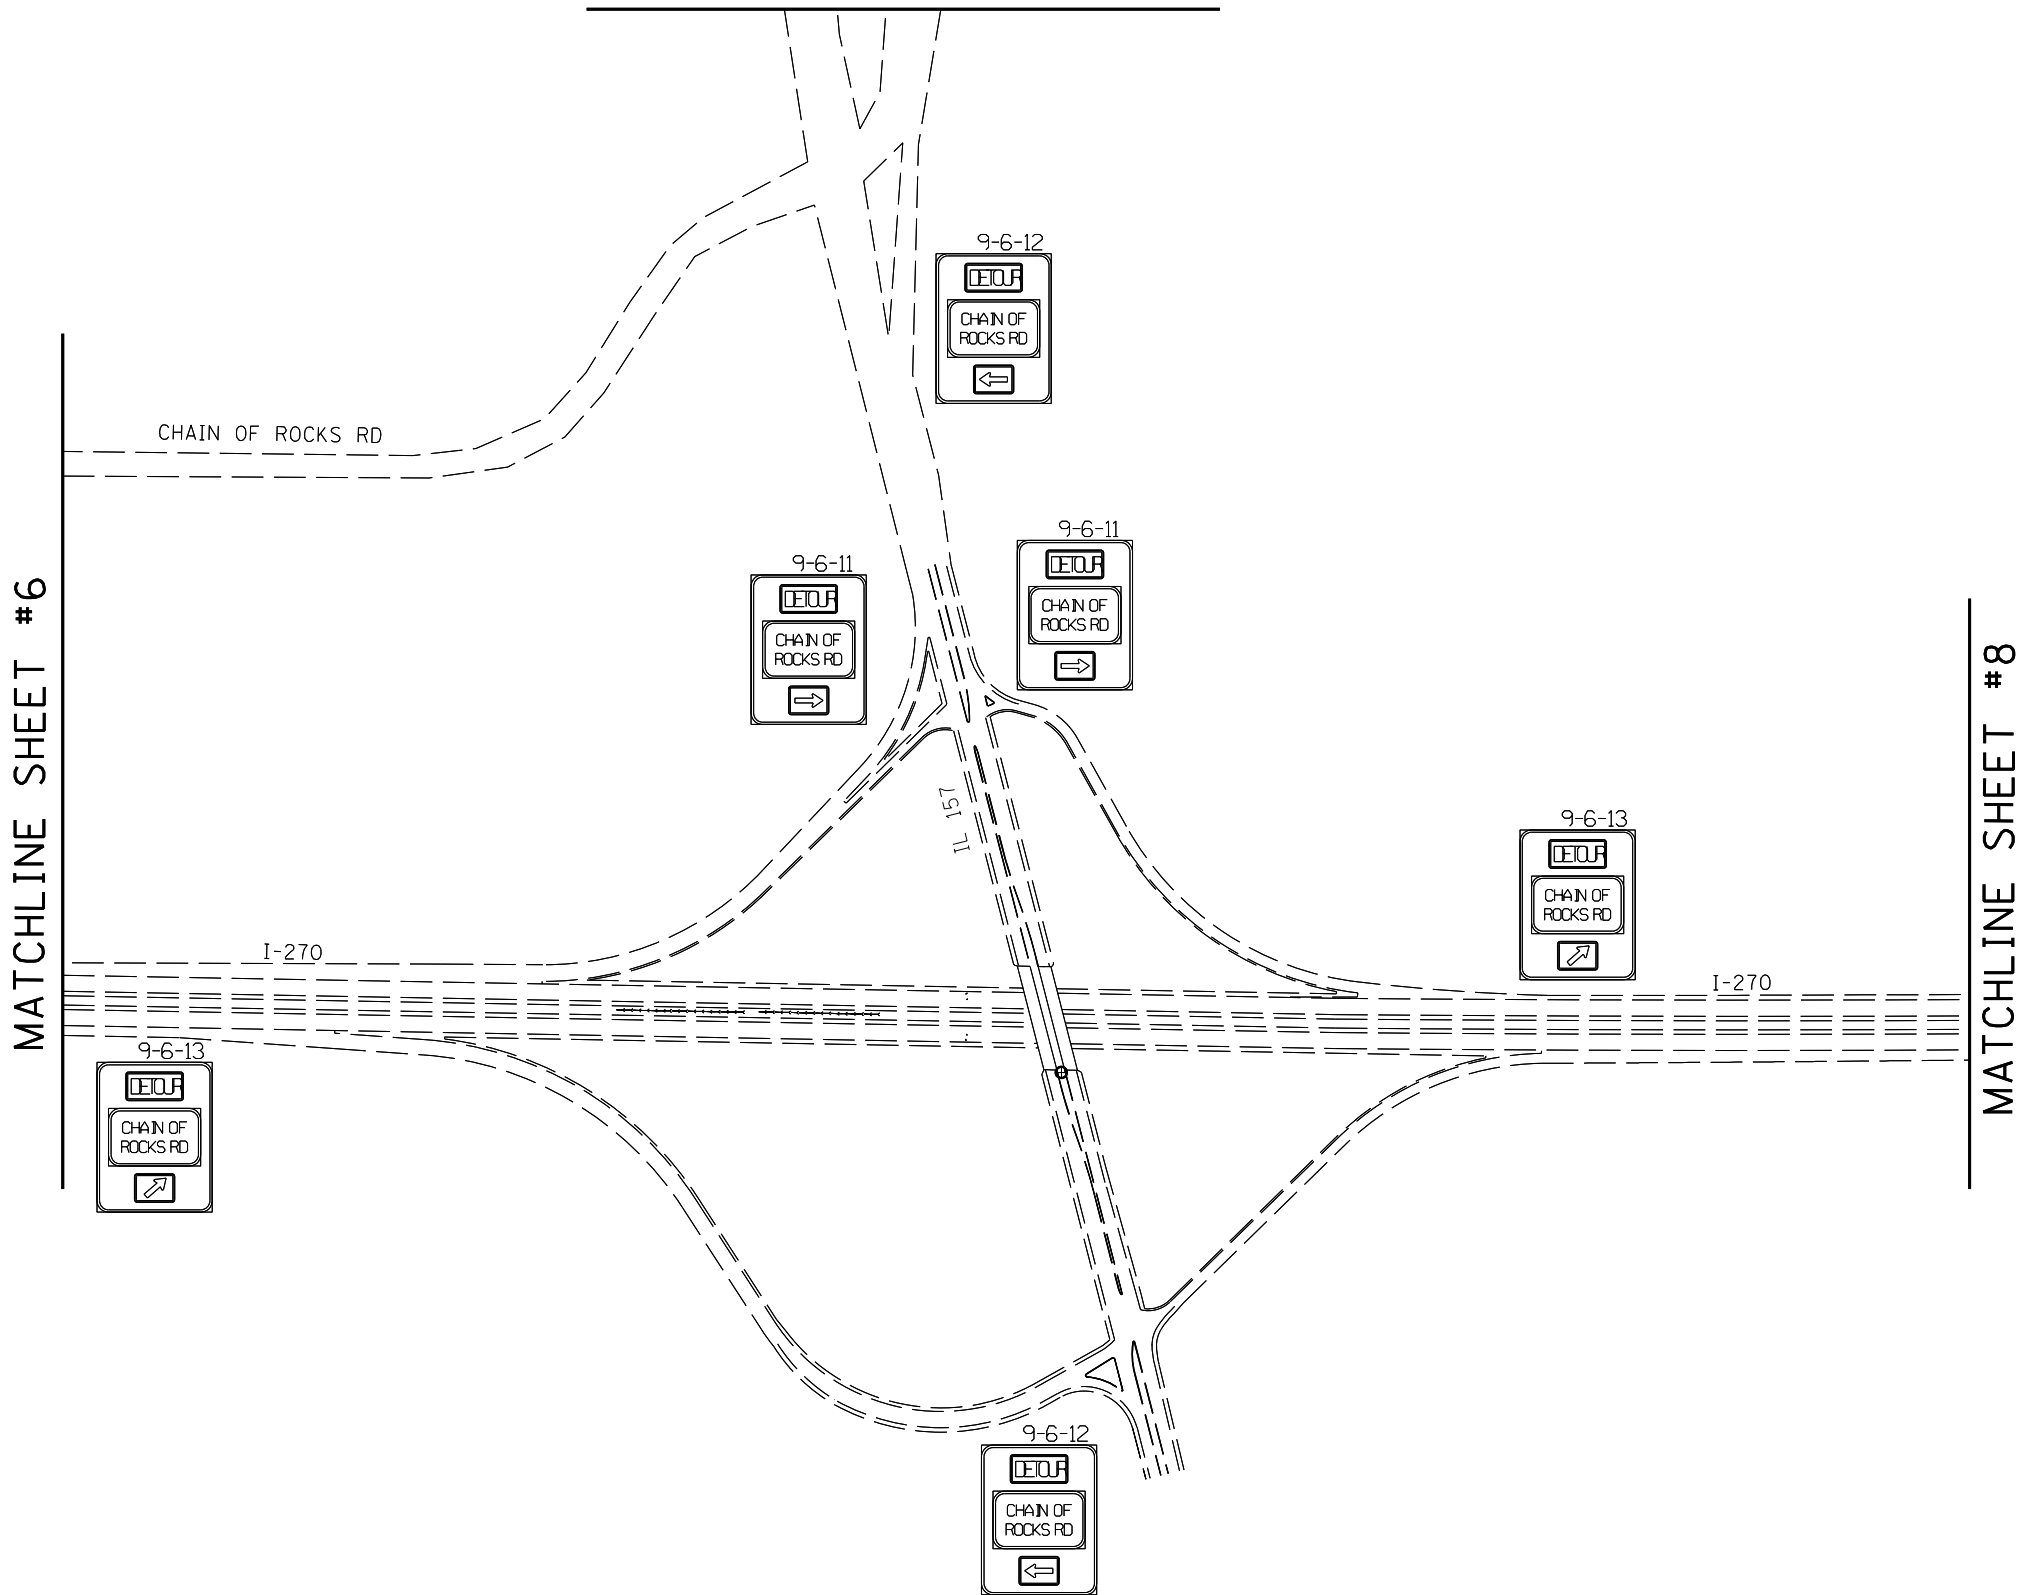

FILE NAME = *FILEL*	USER NAME = *USER*	DESIGNED -	REVISED -	STATE OF ILLINOIS DEPARTMENT OF TRANSPORTATION	TRAFFIC CONTROL AND PROTECTION, SPECIAL DETOUR SIGNING STAGE 1, SHEET 7				F.A. RTÉ.	SECTION	COUNTY	TOTAL SHEETS	SHEET NO.
MODELNAME	PLOT SCALE = *SCALE*	CHECKED -	REVISED -		SCALE:	SHEET	OF	SHEETS	STA.	TO STA.	* 6-3N-1	73	37
	PLOT DATE = *DATE*	DATE -	REVISED -		CONTRACT NO. 76F41								
ILLINOIS FED. AID PROJECT													

*FAP 582/FAU 9079