






MATCHLINE SHEET #7


USE EXIT 4
NORTH  TO
CHAIN OF ROCKS RD
WEST OF IL 111

EXIT 9

USE EXIT 9
NORTH  TO
CHAIN OF ROCKS RD
EAST OF IL 111

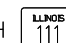EXIT 6B
NORTH 
EXIT CLOSED
BUSINESSES OPEN

CHANGEABLE
MESSAGE
BOARD

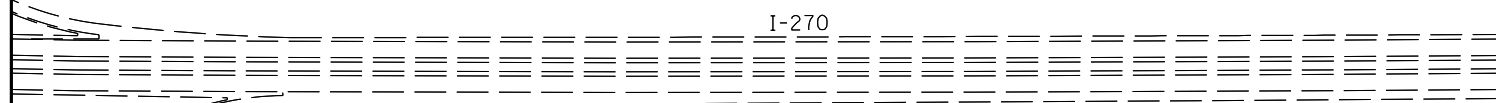

FILE NAME = *FILEL*	USER NAME = *USER*	DESIGNED -	REVISED -	STATE OF ILLINOIS DEPARTMENT OF TRANSPORTATION	TRAFFIC CONTROL AND PROTECTION, SPECIAL DETOUR SIGNING STAGE 1, SHEET 8	F.A. RTÉ.	SECTION	COUNTY	TOTAL SHEETS	SHEET NO.
MODELNAME	PLOT SCALE = *SCALE*	DRAWN -	REVISED -			*	6-3N-1	MADISON	73	38
	PLOT DATE = *DATE*	CHECKED -	REVISED -			CONTRACT NO. 76F41				
		DATE -	REVISED -			SCALE:	SHEET	OF	SHEETS	STA.