


MESSAGE FOR CHANGEABLE MESSAGE BOARDS

CHAIN
OF ROCKS
CLOSED

WEST OF
IL 111

USE
IL 203

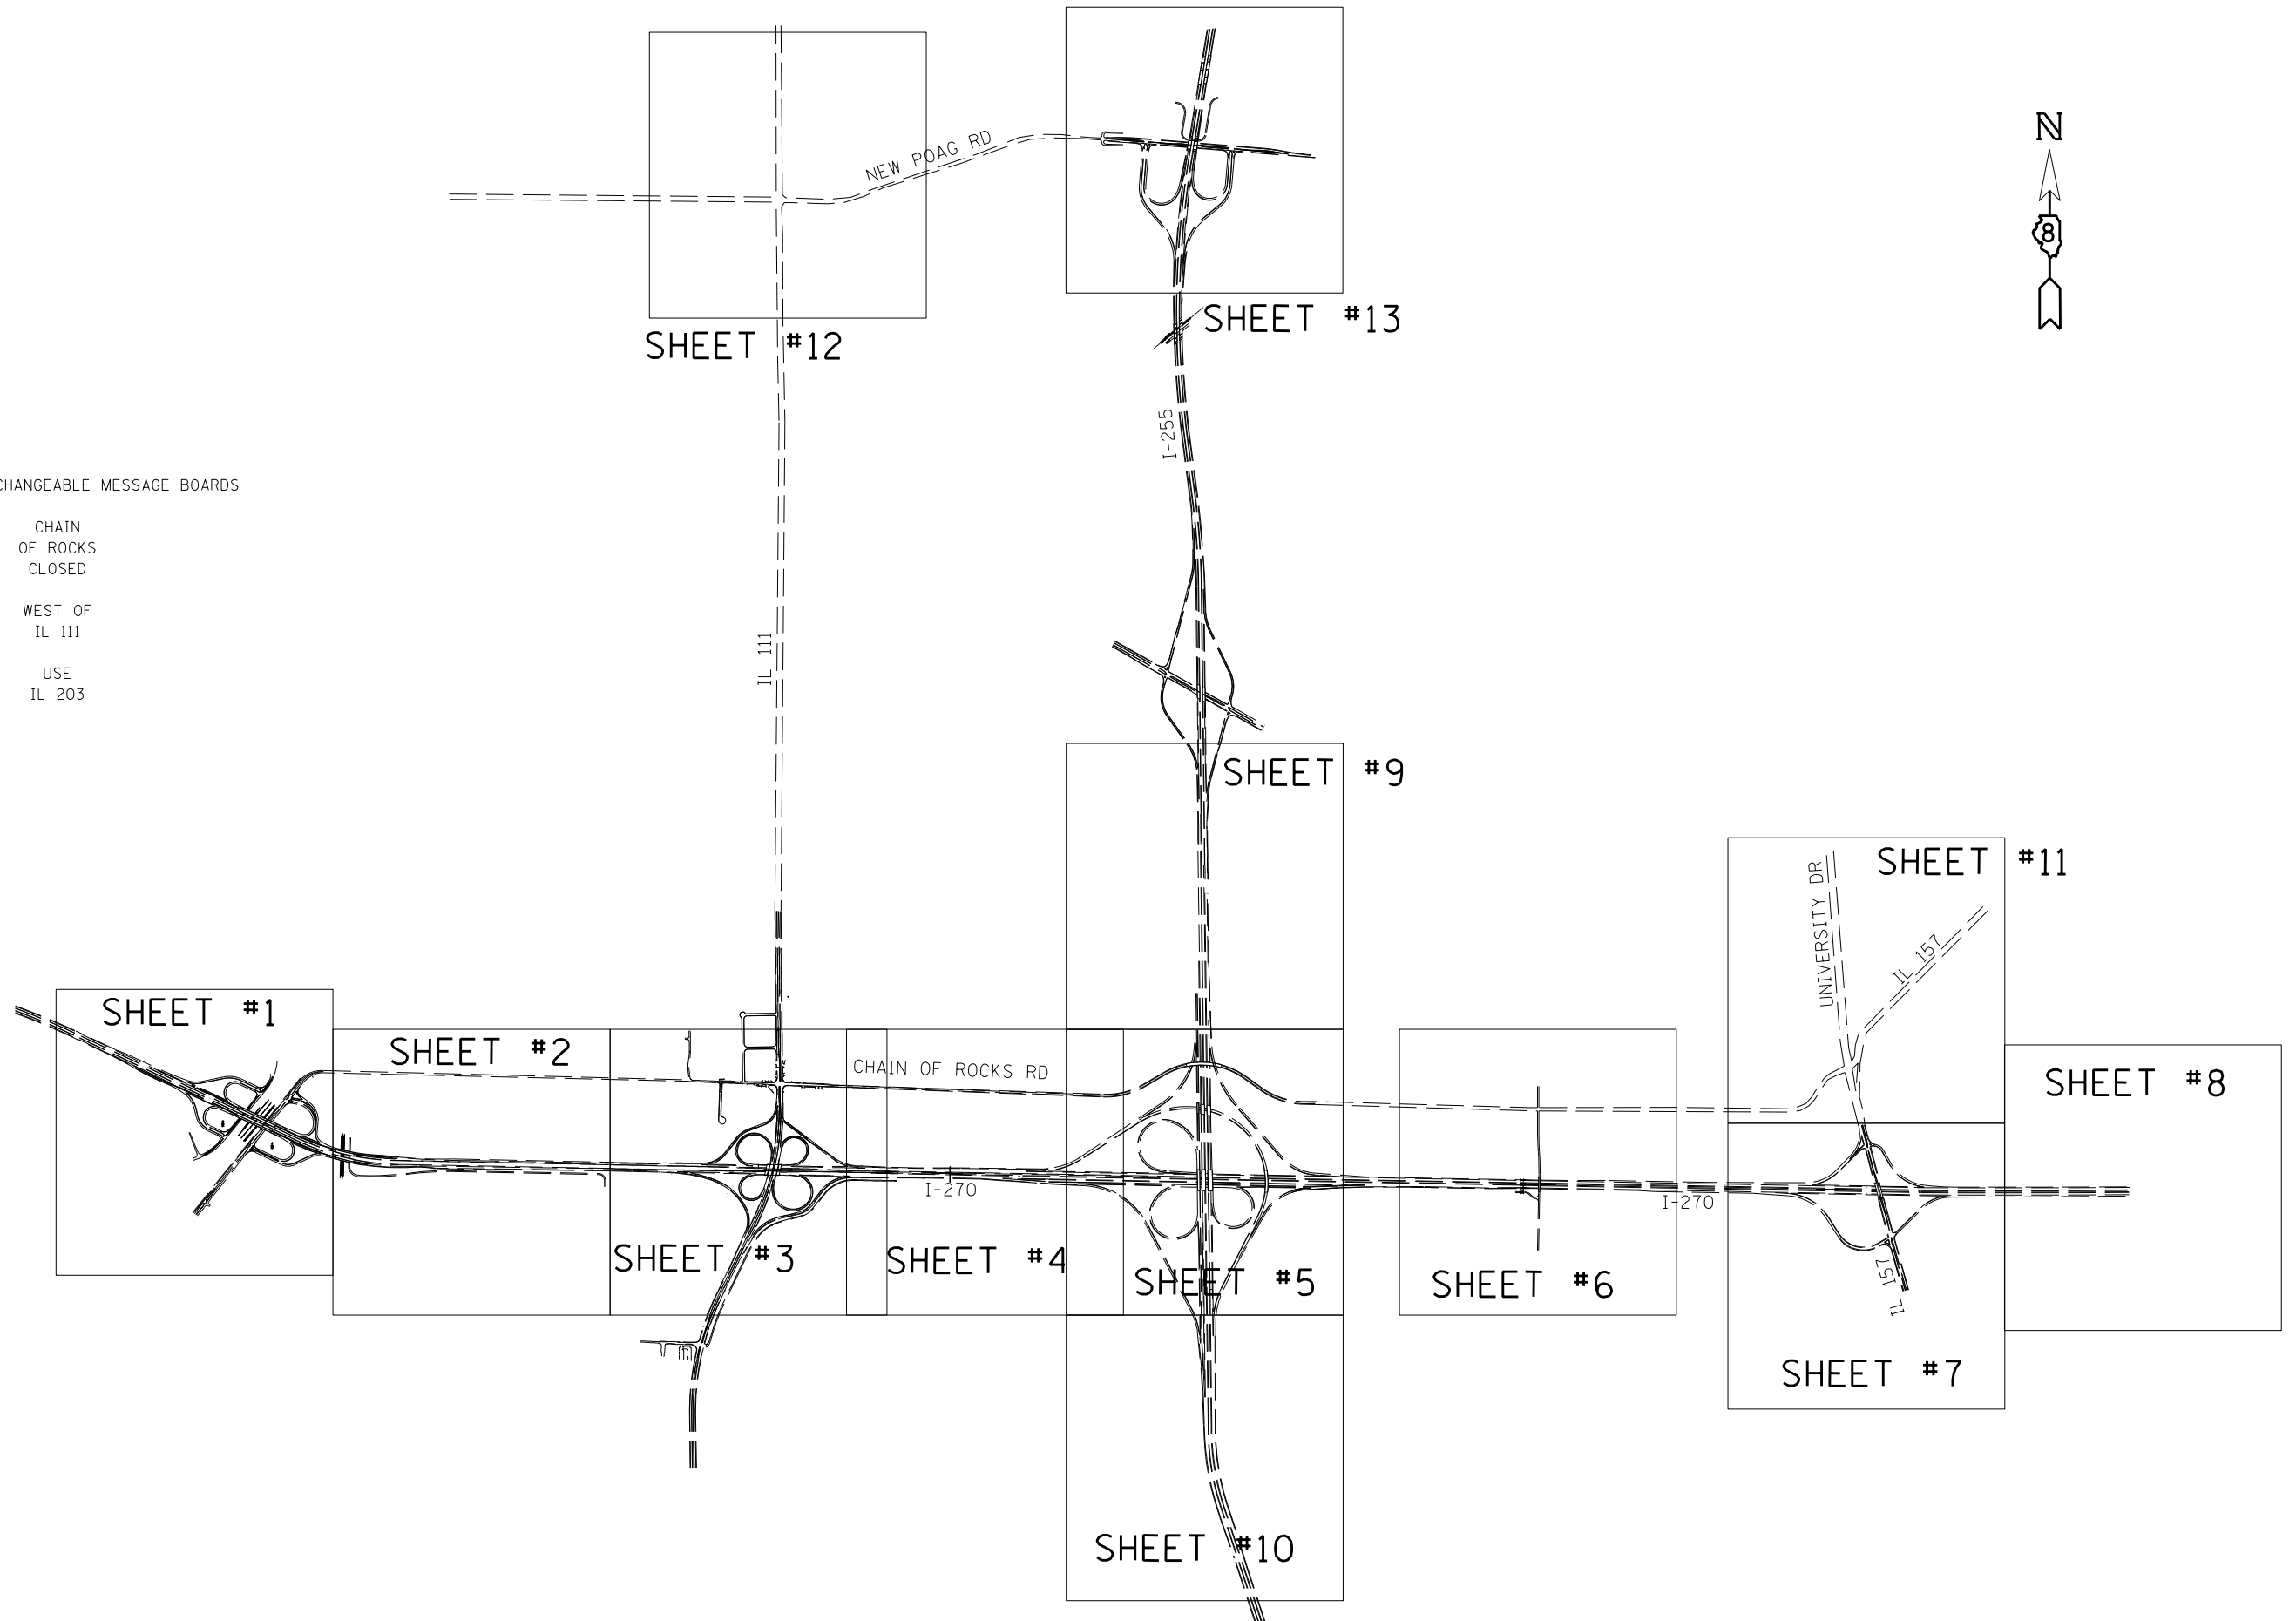

FILE NAME = *FILEL*	USER NAME = *USER*	DESIGNED -	REVISED -	STATE OF ILLINOIS DEPARTMENT OF TRANSPORTATION	TRAFFIC CONTROL AND PROTECTION, SPECIAL DETOUR SIGNING STAGE 2, LOCATION MAP	F.A. RTÉ.	SECTION	COUNTY	TOTAL SHEETS	SHEET NO.
MODELNAME	PLOT SCALE = *SCALE*	DRAWN -	REVISED -			*	6-3N-1	MADISON	73	44
	PLOT DATE = *DATE*	CHECKED -	REVISED -			SCALE: SHEET OF SHEETS STA. TO STA.		CONTRACT NO. 76F41		
		DATE -	REVISED -			ILLINOIS FED. AID PROJECT				

*FAP 582/FAU 9079