
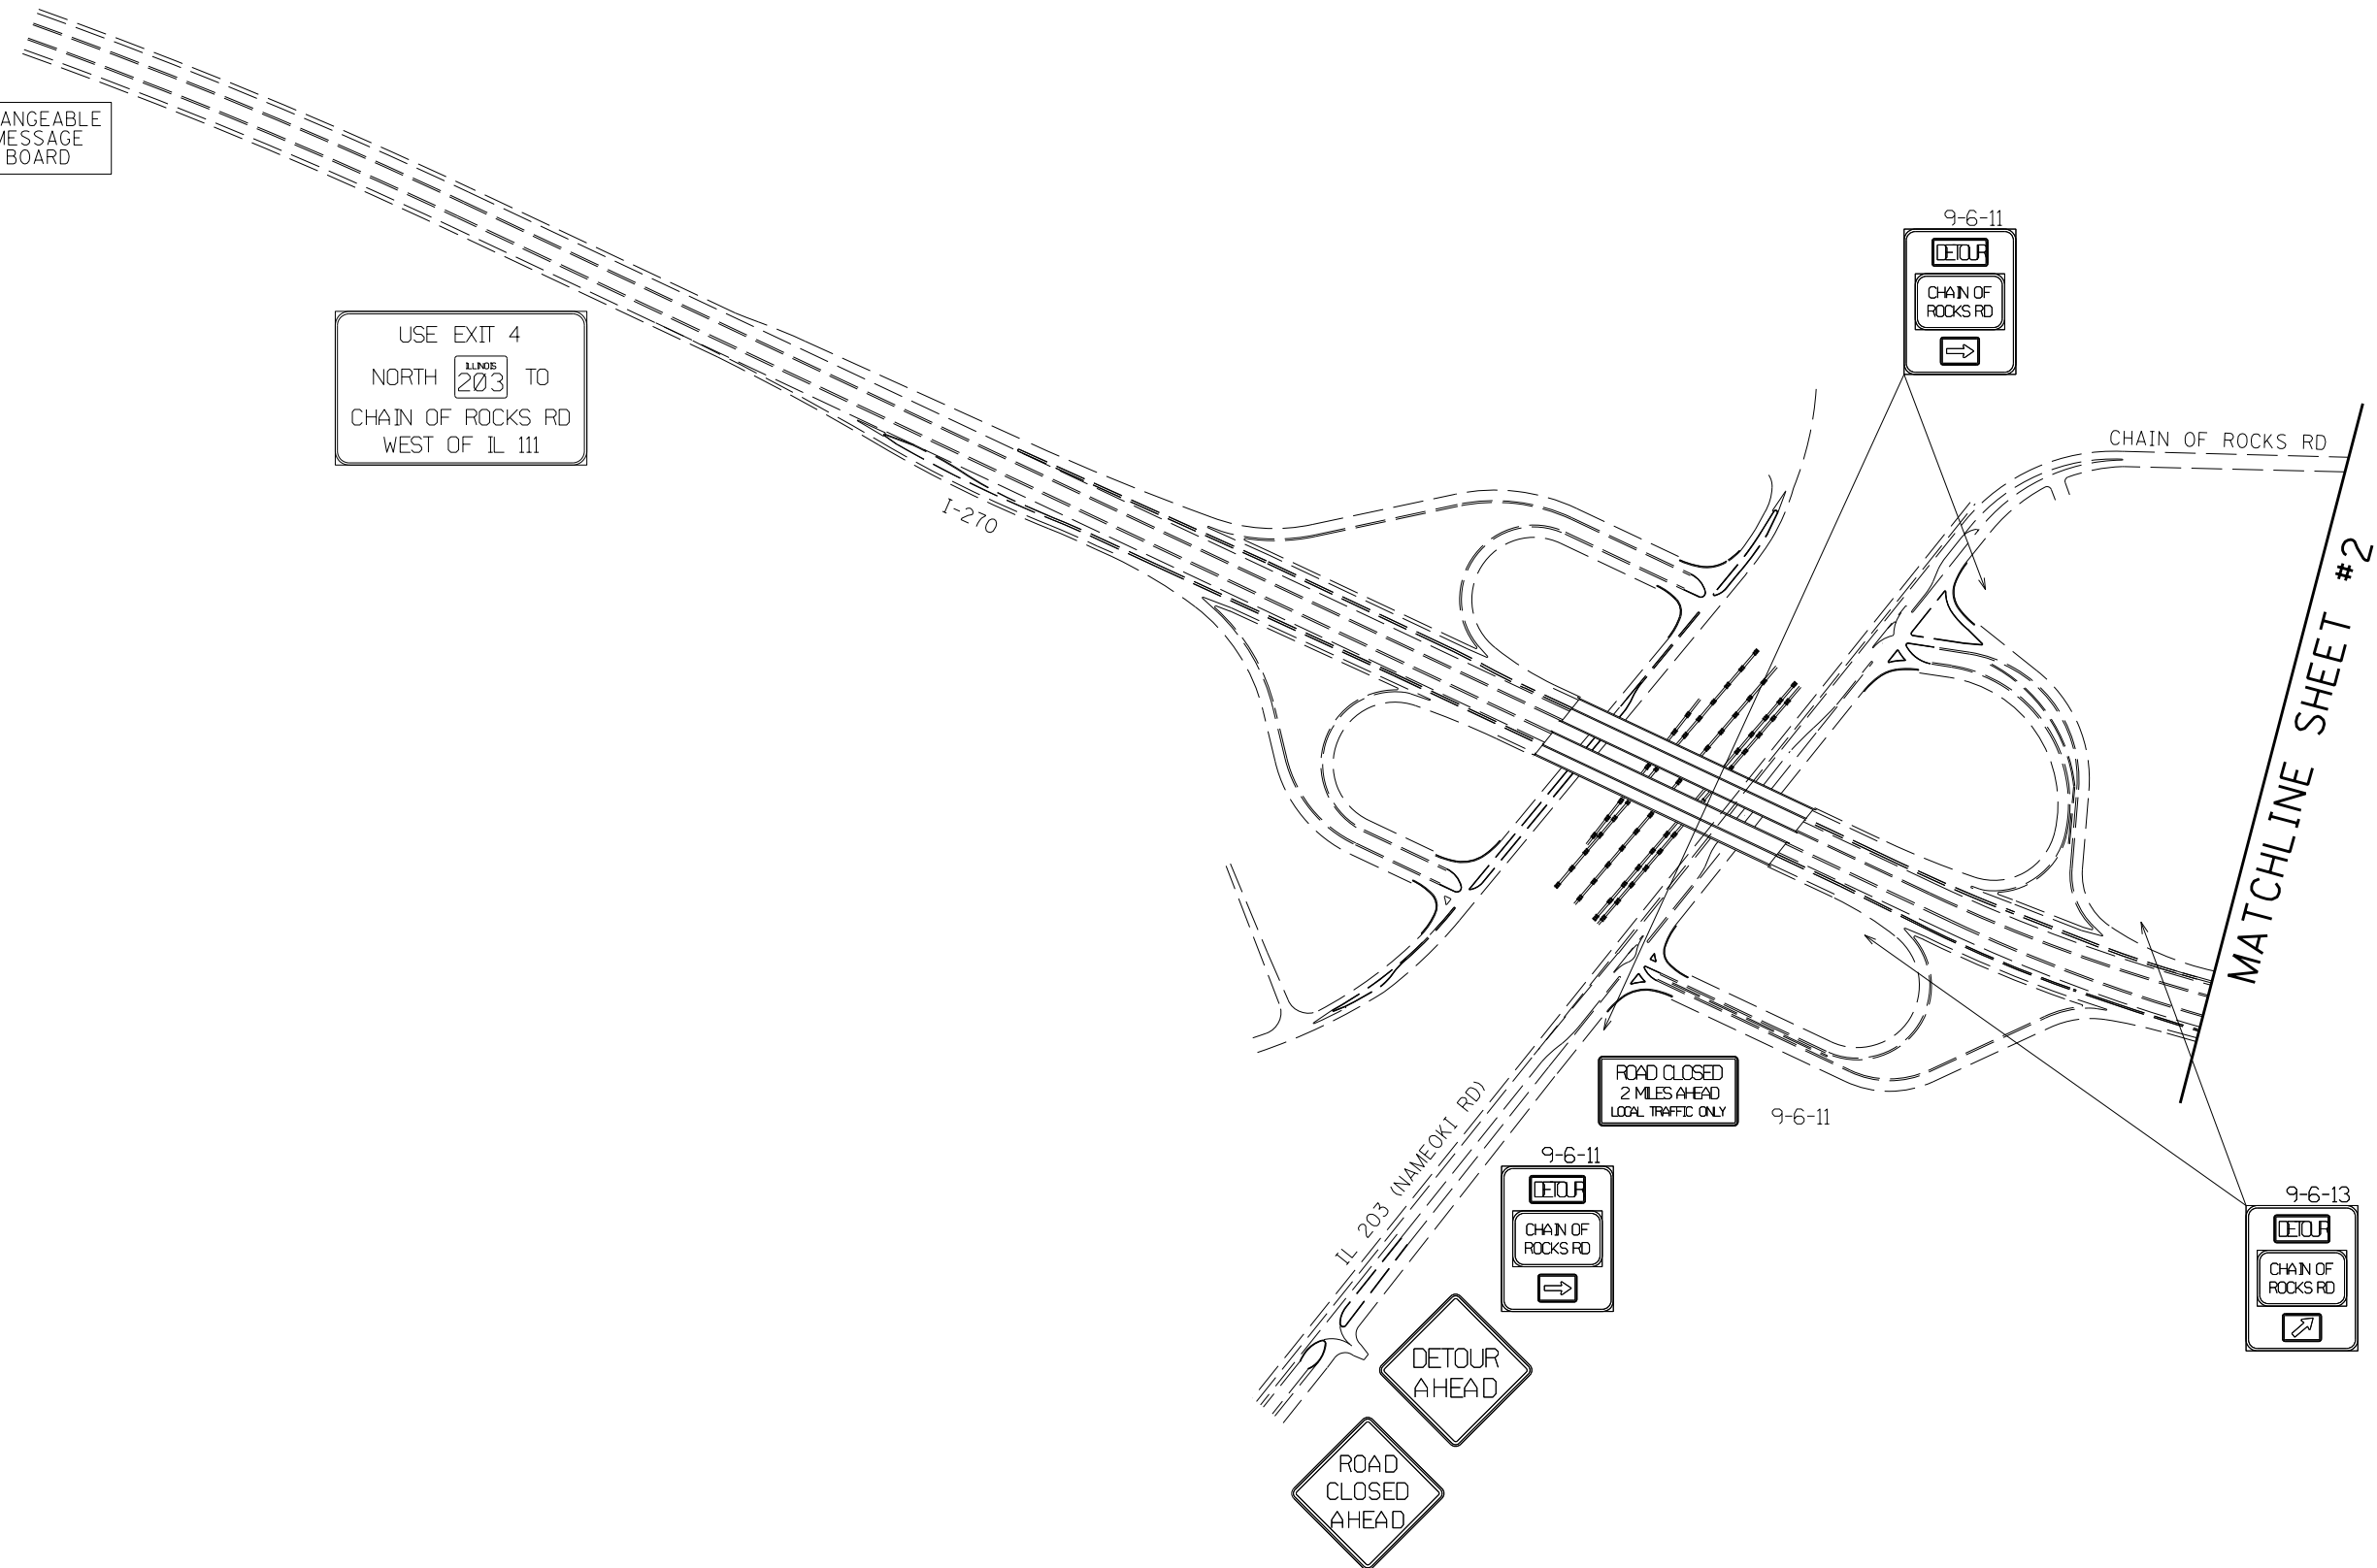


CHANGEABLE MESSAGE BOARD

USE EXIT 4  
NORTH  TO  
CHAIN OF ROCKS RD  
WEST OF IL 111



FILE NAME = *FILEL*	USER NAME = *USER*	DESIGNED -	REVISED -	<b>STATE OF ILLINOIS DEPARTMENT OF TRANSPORTATION</b>	<b>TRAFFIC CONTROL AND PROTECTION, SPECIAL DETOUR SIGNING STAGE 2, SHEET 1</b>				F.A. RTÉ.	SECTION	COUNTY	TOTAL SHEETS	SHEET NO.	
	PLOT SCALE = *SCALE*	DRAWN -	REVISED -		SCALE:	SHEET	OF	SHEETS	STA.	TO	STA.	MADISON	73	45
*MODELNAME*	PLOT DATE = *DATE*	CHECKED -	REVISED -									CONTRACT NO. 76F41		
		DATE -	REVISED -									ILLINOIS FED. AID PROJECT		