




MATCHLINE SHEET #2

MATCHLINE SHEET #4

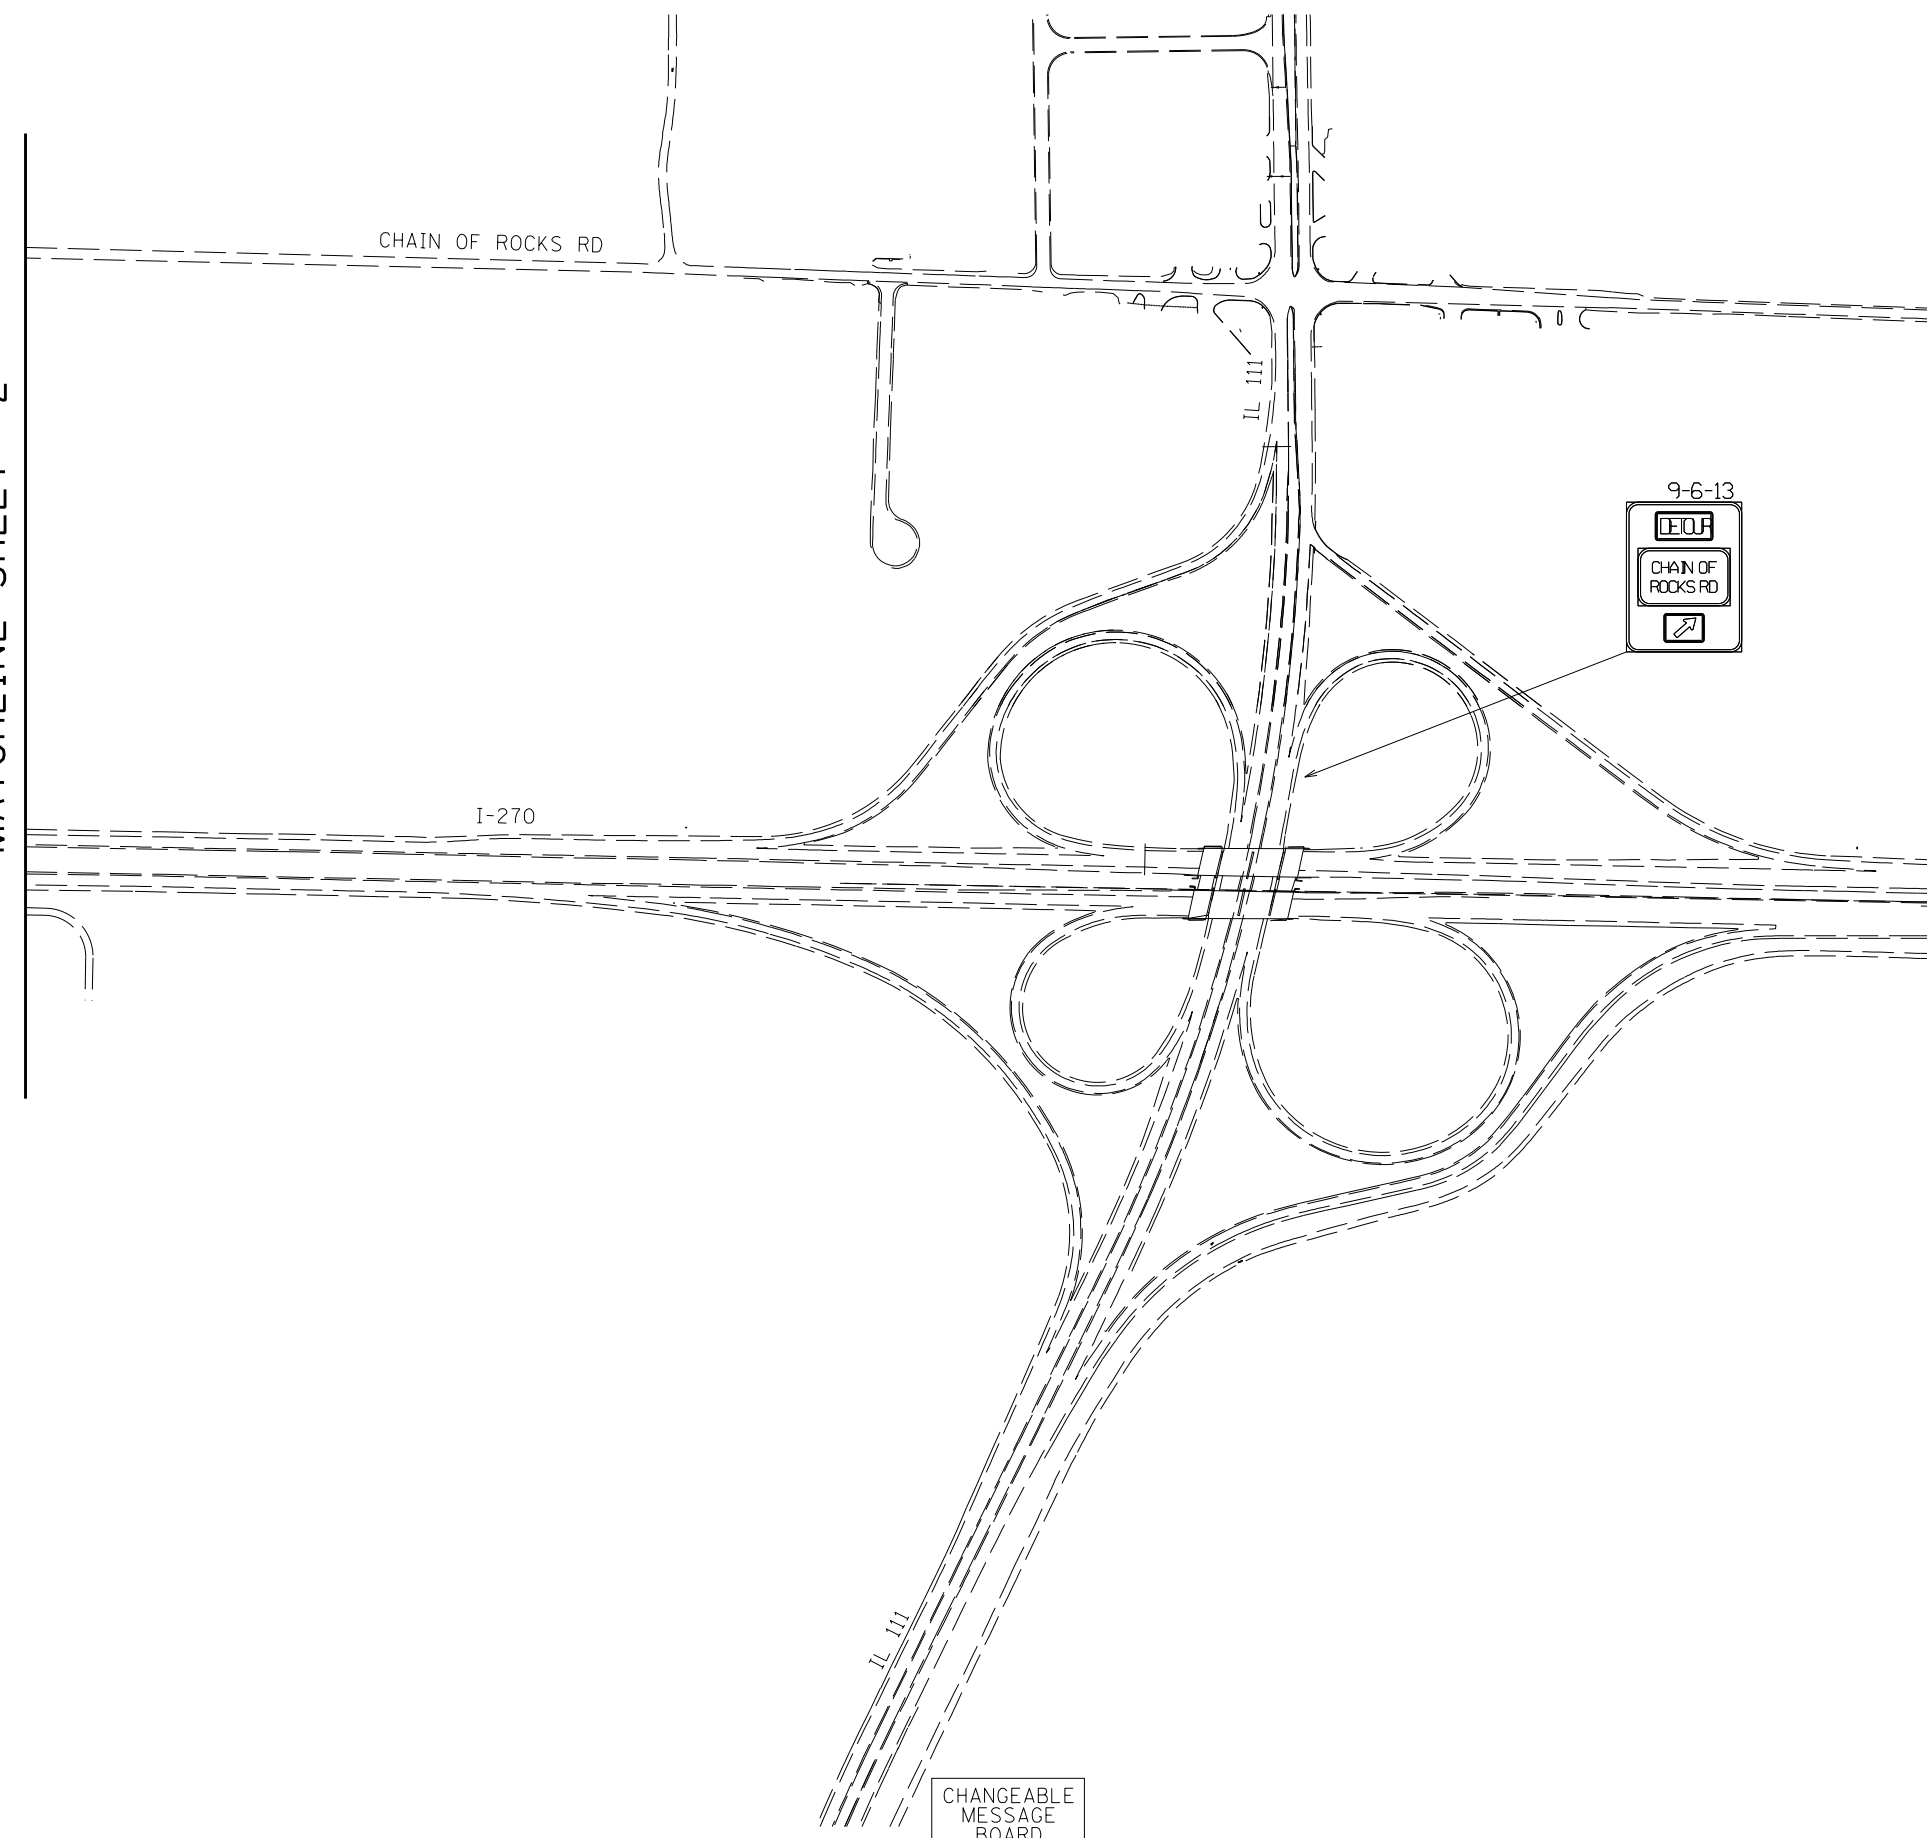

CHANGEABLE  
MESSAGE  
BOARD

FILE NAME = *FILEL*	USER NAME = *USER*	DESIGNED -	REVISED -	<b>STATE OF ILLINOIS DEPARTMENT OF TRANSPORTATION</b>	<b>TRAFFIC CONTROL AND PROTECTION, SPECIAL DETOUR SIGNING STAGE 2, SHEET 3</b>				F.A. RTÉ.	SECTION	COUNTY	TOTAL SHEETS	SHEET NO.		
*MODELNAME*	PLOT SCALE = *SCALE*	DRAWN -	REVISED -		SCALE:	SHEET	OF	SHEETS	STA.	TO STA.	*	6-3N-1	MADISON	73	47
	PLOT DATE = *DATE*	CHECKED -	REVISED -		CONTRACT NO. 76F41										
		DATE -	REVISED -		ILLINOIS FED. AID PROJECT										

\*FAP 582/FAU 9079