


EXIST. CURVE C10
 PI STA. = 45+89.46
 Δ = 44° 59' 31" (RT)
 D = 12° 40' 51"
 R = 451.83'
 T = 187.12'
 L = 354.81'
 E = 37.21'
 θ = -----
 T.R. = -----
 S.E. RUN = -----
 P.C. STA. = 44+02.34
 P.T. STA. = 47+57.15

MATCHLINE 41+00

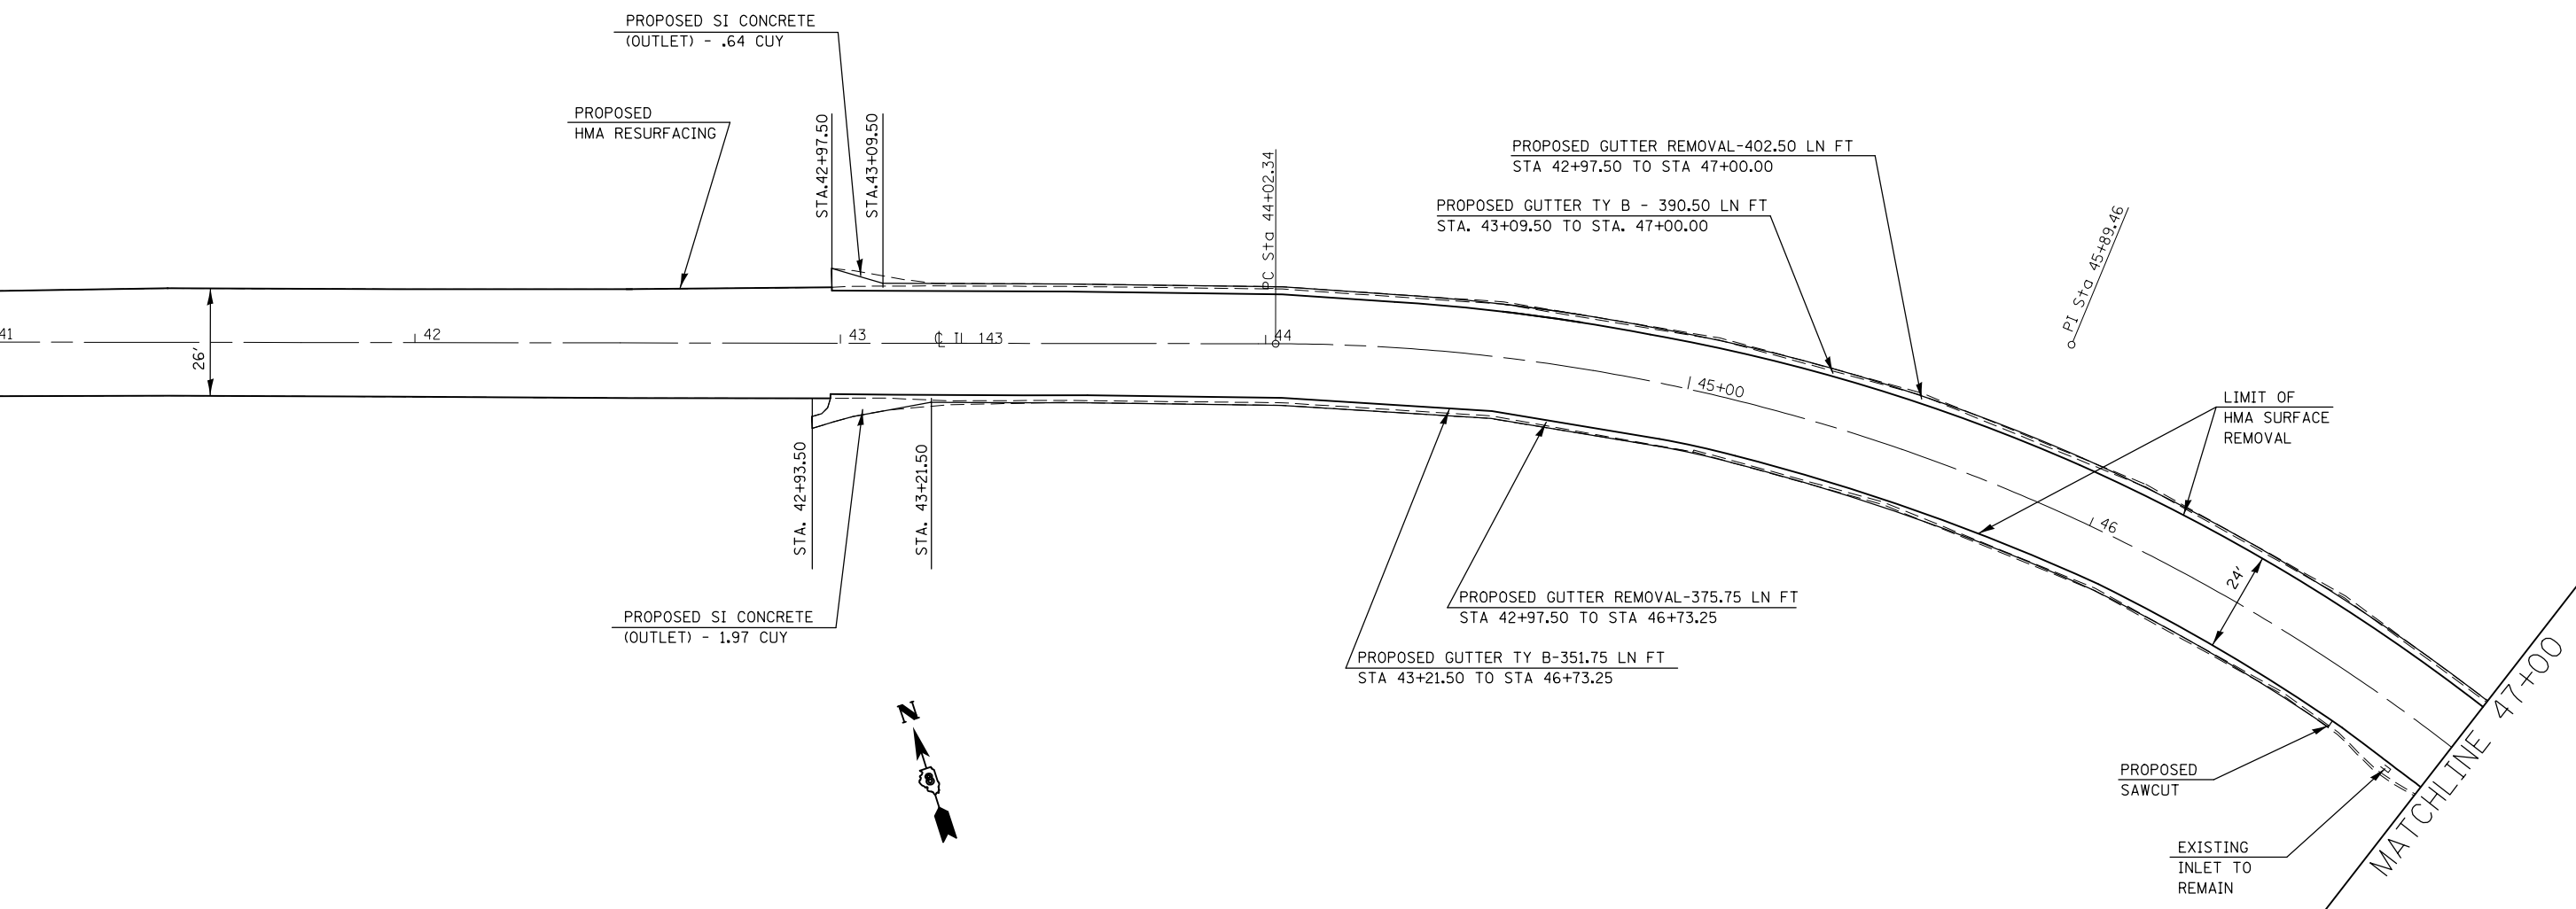

FILE NAME =	USER NAME = #USER#	DESIGNED -	REVISED -
#FILE#		DRAWN -	REVISED -
		CHECKED -	REVISED -
		DATE -	REVISED -

**STATE OF ILLINOIS
 DEPARTMENT OF TRANSPORTATION**

PLAN VIEW

SCALE: 1"=20' SHEET NO. 17 OF 23 SHEETS STA. TO STA.

FAP/ROUTE.	SECTION	COUNTY	TOTAL SHEETS	SHEET NO.
•	(7Z, 56)RS-1, 65-2RS-4	MADISON	74	28
CONTRACT NO. 76G71				
FED. ROAD DIST. NO.	ILLINOIS FED. AID PROJECT			