


EXIST. CURVE C14
 PI STA. = 80+57.06
 $\Delta = 5^\circ 17' 47''$ (RT)
 D = 1° 12' 26"
 R = 4,745.88'
 T = 219.51'
 L = 438.70'
 E = 5.07'
 e = -----
 T.R. = -----
 S.E. RUN = -----
 P.C. STA. = 78+37.55
 P.T. STA. = 82+76.26

EXIST. CURVE C15
 PI STA. = 83+38.96
 $\Delta = 3^\circ 40' 48''$ (RT)
 D = 2° 56' 08"
 R = 1,951.80'
 T = 62.70'
 L = 125.36'
 E = 1.01'
 e = -----
 T.R. = -----
 S.E. RUN = -----
 P.C. STA. = 82+76.26
 P.T. STA. = 84+01.62

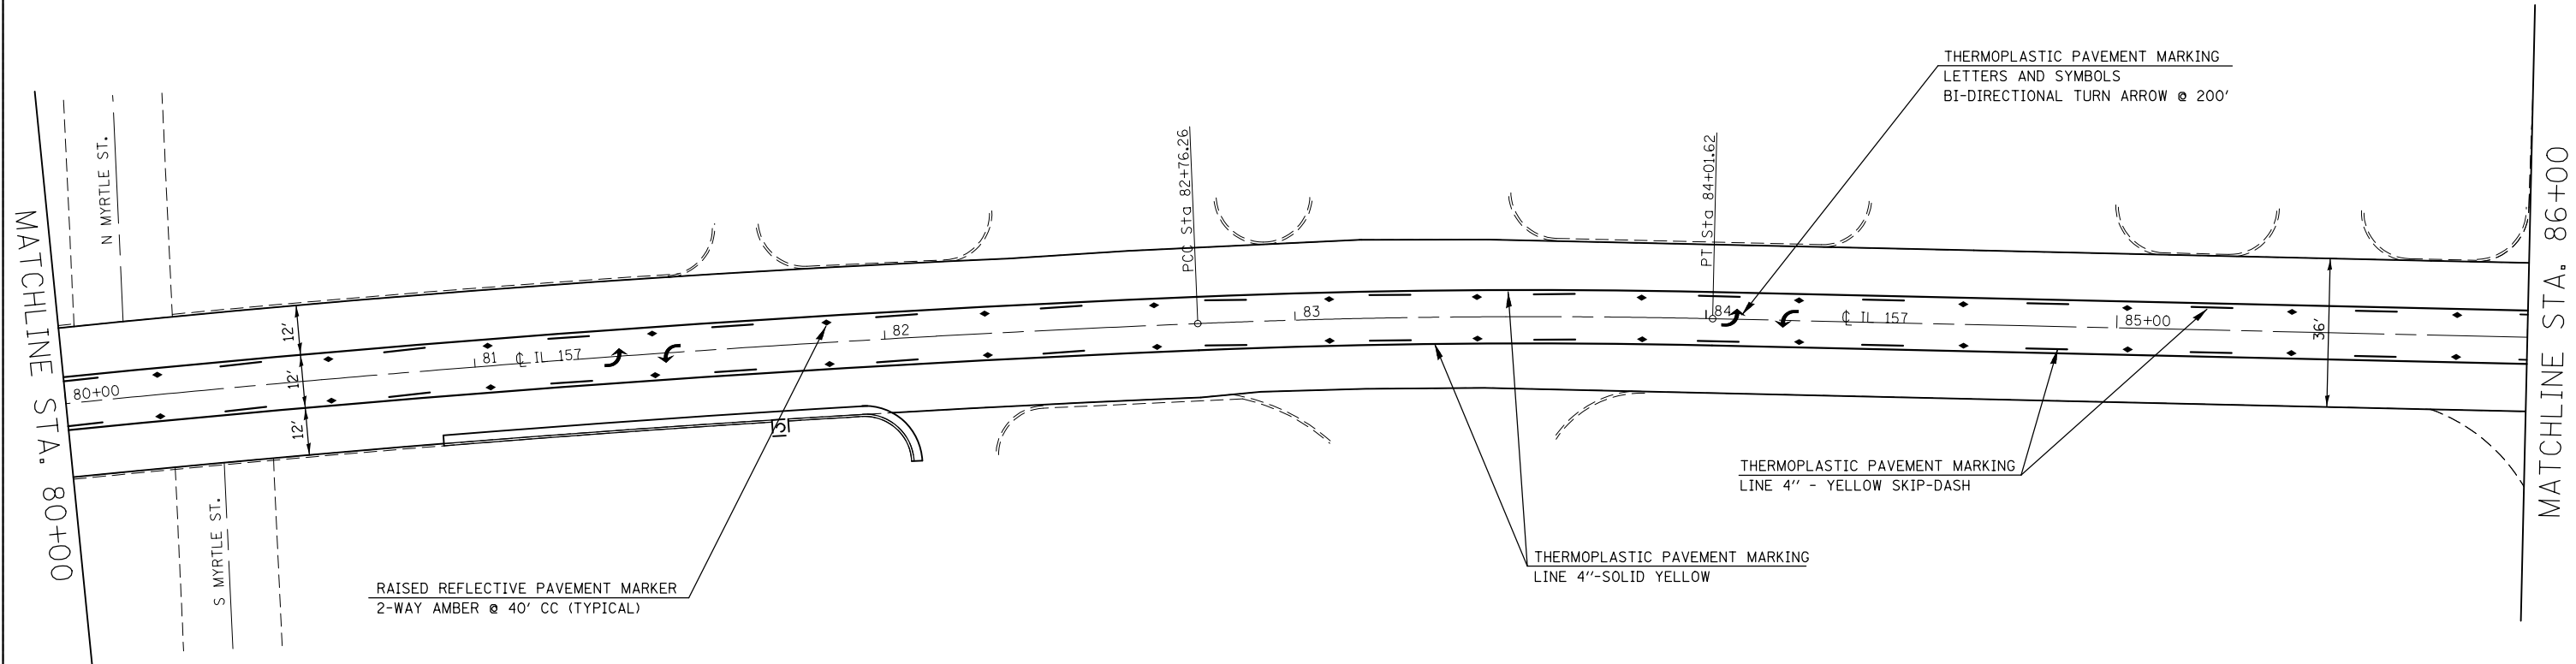

PAVEMENT MARKING SCHEDULE																						
STATION		THERMOPLASTIC PAVEMENT MARKING, LINE - 4" (FOOT)			TEMPORARY PAVEMENT MARKING LINE - 4" (FOOT)			THERMOPLASTIC PAVEMENT MARKING LINE - 6" (FOOT)	TEMPORARY PAVEMENT MARKING LINE - 6" (FOOT)	THERMOPLASTIC PAVEMENT MARKING LINE - 8" (FOOT)	TEMPORARY PAVEMENT MARKING LINE - 8" (FOOT)	THERMOPLASTIC PAVEMENT MARKING LINE - 12" (FOOT)	TEMPORARY PAVEMENT MARKING LINE - 12" (FOOT)	THERMOPLASTIC PAVEMENT MARKING LINE - 24" (FOOT)	TEMPORARY PAVEMENT MARKING LINE - 24" (FOOT)	SHORT TERM PAVEMENT MARKING (FOOT)	RAISED RELECTIVE PAVEMENT MARKERS (EACH)		RAISED RELECTIVE PAVT. MRK. REMOVAL (EACH)	WORK ZONE PAVEMENT MRK. REM. (SQ FT)	THERMOPLASTIC PAVEMENT MARKING- LETTERS & SYMBOLS (SQ FT)	TEMPORARY PAVEMENT MARKING- LETTERS & SYMBOLS (SQ FT)
		SOLID WHITE	SKIP-DASH YELLOW	SOLID YELLOW	SOLID WHITE	SKIP-DASH YELLOW	SOLID YELLOW										1-WAY CRYSTAL	2-WAY AMBER				
86+00.00	TO	92+00.00	120.0	160.0	1000.0	120.0	160.0	1000.0	0.0	0.0	0.0	0.0	0.0	90.0	90.0	276.0	4	25	29	815.3	116.6	116.6
TOTAL THIS PAGE			1280.0		1280.0		0.0	0.0	0.0	0.0	0.0	0.0	0.0	90.0	90.0	276.0	29	29	29	815.3	116.6	116.6
SUB-TOTAL			5794.8		5794.8		0.0	0.0	0.0	0.0	0.0	108.3	108.3	270.0	270.0	1007.2	128	128	128	3304.8	389.2	389.2

FILE NAME =	USER NAME = \$USER*	DESIGNED -	REVISED -
\$FILEL\$		DRAWN -	REVISED -
	PLOT SCALE = \$SCALE*	CHECKED -	REVISED -
	PLOT DATE = \$DATE*	DATE -	REVISED -

**STATE OF ILLINOIS
 DEPARTMENT OF TRANSPORTATION**

PAVEMENT MARKING PLAN

SCALE: 1"=20' SHEET NO. 4 OF SHEETS STA. TO STA.

F.A.P. RTE.	SECTION	COUNTY	TOTAL SHEETS	SHEET NO.
*	(7Z, 56)RS-1, 65-2RS-4	MADISON	74	55
CONTRACT NO. 76G71				
FED. ROAD DIST. NO. ILLINOIS FED. AID PROJECT				