


EXIST. CURVE C16
 PI STA. = 87+15.38
 $\Delta = 0^\circ 49' 44''$ (RT)
 $D = 1^\circ 14' 40''$
 $R = 4,603.97'$
 $T = 33.30'$
 $L = 66.61'$
 $E = 0.12'$
 $e =$ -----
 T.R. = -----
 S.E. RUN = -----
 P.C. STA. = 86+82.07
 P.T. STA. = 87+48.68

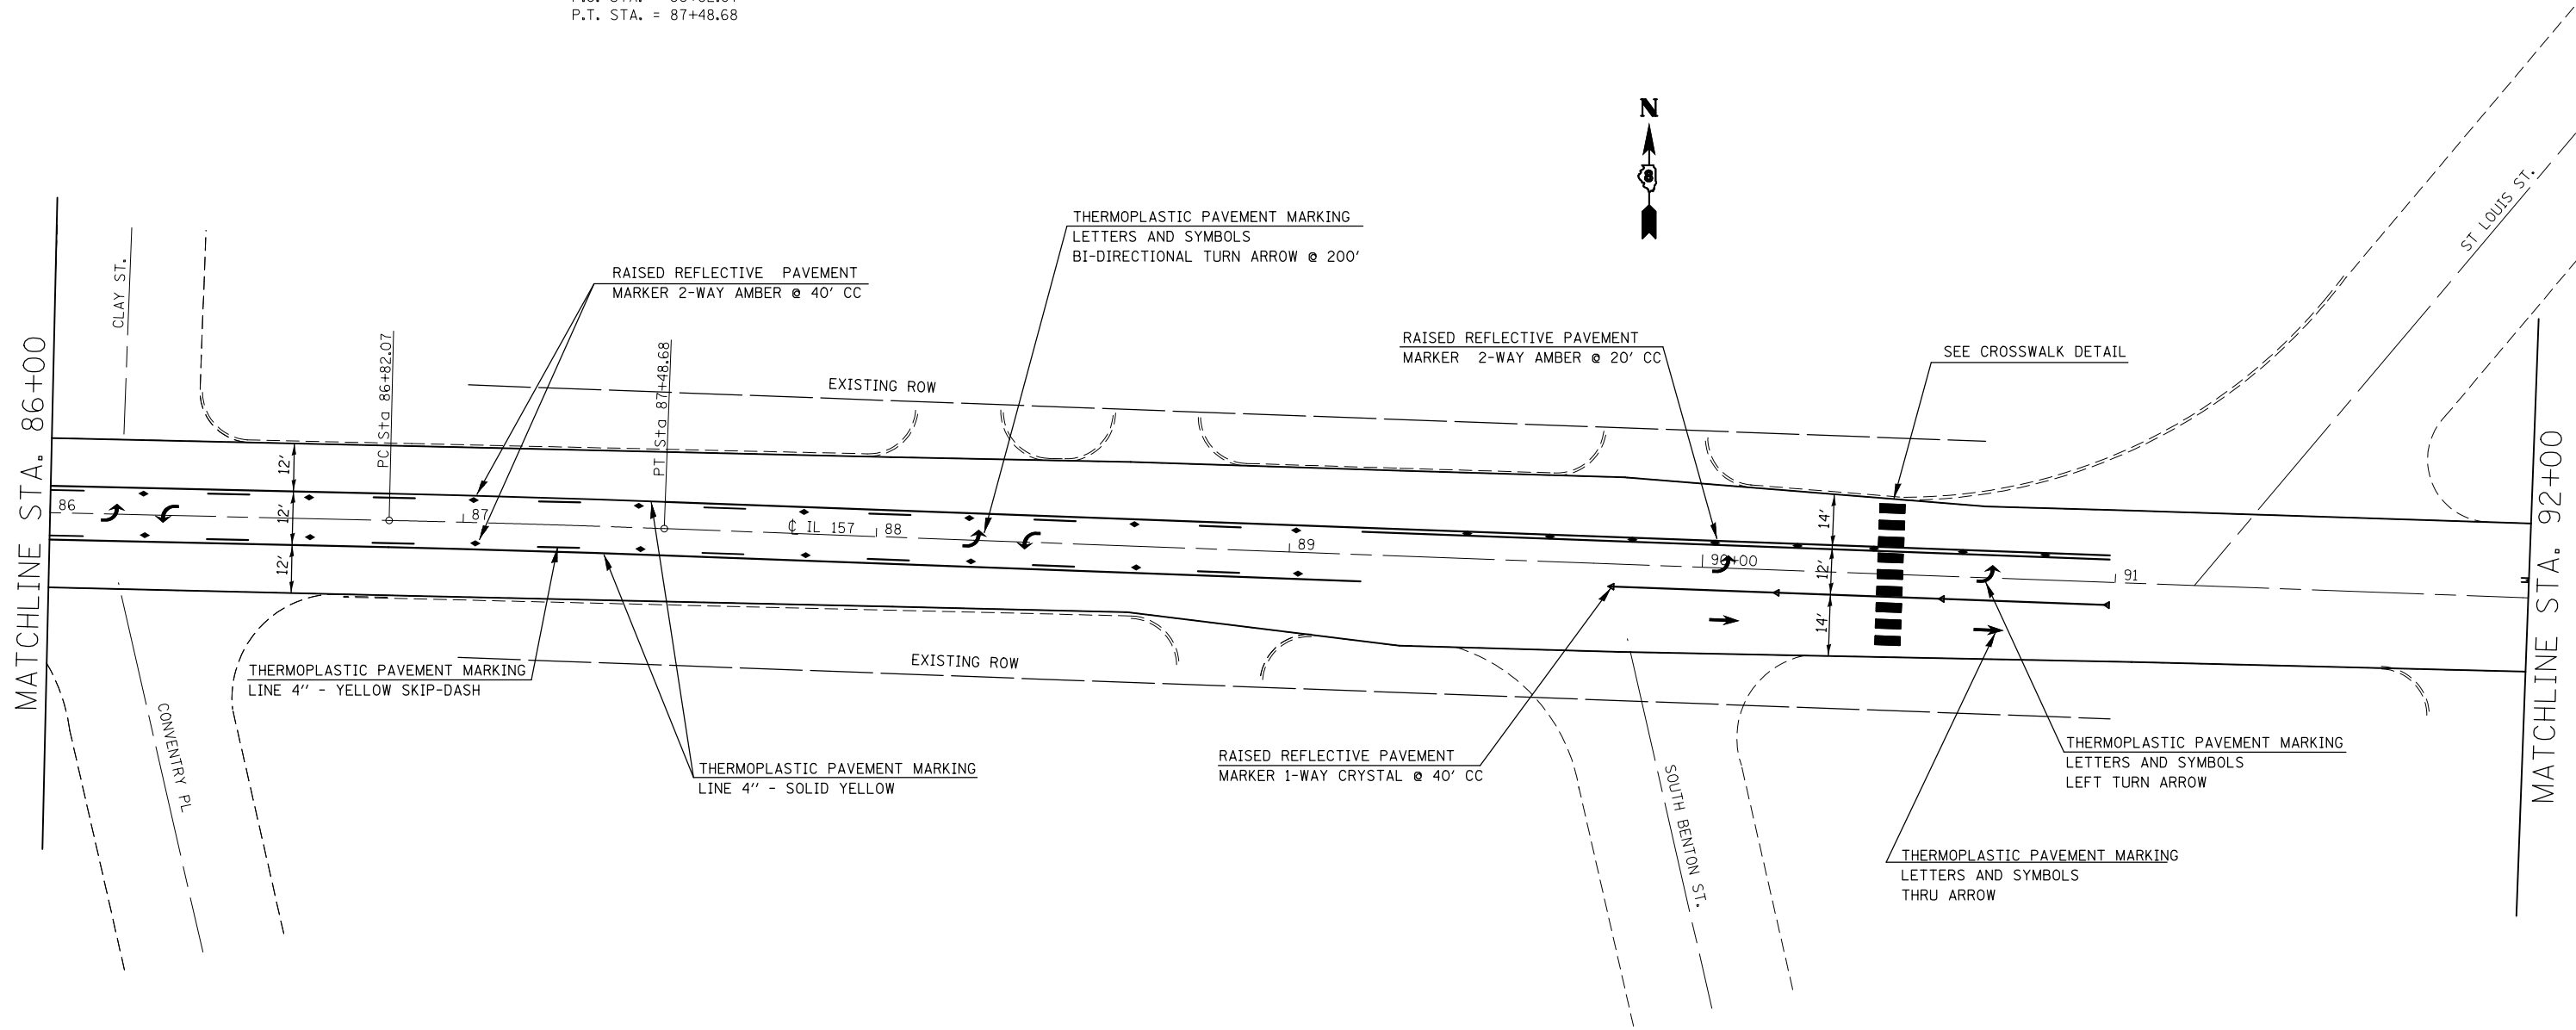

STATION	PAVEMENT MARKING SCHEDULE																				
	THERMOPLASTIC PAVEMENT MARKING, LINE - 4" (FOOT)			TEMPORARY PAVEMENT MARKING LINE - 4" (FOOT)			THERMOPLASTIC PAVEMENT MARKING LINE - 6" (FOOT)	TEMPORARY PAVEMENT MARKING LINE - 6" (FOOT)	THERMOPLASTIC PAVEMENT MARKING LINE - 8" (FOOT)	TEMPORARY PAVEMENT MARKING LINE - 8" (FOOT)	THERMOPLASTIC PAVEMENT MARKING LINE - 12" (FOOT)	TEMPORARY PAVEMENT MARKING LINE - 12" (FOOT)	THERMOPLASTIC PAVEMENT MARKING LINE - 24" (FOOT)	TEMPORARY PAVEMENT MARKING LINE - 24" (FOOT)	SHORT TERM PAVEMENT MARKING (FOOT)	RAISED RELECTIVE PAVEMENT MARKERS (EACH)		RAISED RELECTIVE PAVT. MRK. REMOVAL (EACH)	WORK ZONE PAVEMENT MRK. REM. (SQ FT)	THERMOPLASTIC PAVEMENT MARKING - LETTERS & SYMBOLS (SQ FT)	TEMPORARY PAVEMENT MARKING - LETTERS & SYMBOLS (SQ FT)
	SOLID WHITE	SKIP-DASH YELLOW	SOLID YELLOW	SOLID WHITE	SKIP-DASH YELLOW	SOLID YELLOW										1-WAY CRYSTAL	2-WAY AMBER				
92+00.00 TO 97+00.00	0.0	0.0	1281.0	0.0	0.0	1281.0	0.0	0.0	0.0	0.0	40.0	40.0	0.0	0.0	230.0	0	16	16	595.7	52.0	52.0
TOTAL THIS PAGE		1281.0			1281.0		0.0	0.0	0.0	0.0	40.0	40.0	0.0	0.0	230.0	16	16	16	595.7	52.0	52.0
SUB-TOTAL		7075.8			7075.8		0.0	0.0	0.0	0.0	148.3	148.3	270.0	270.0	1237.2	144	144	144	3900.5	441.2	441.2

FILE NAME =	USER NAME = \$USER*	DESIGNED -	REVISED -	STATE OF ILLINOIS DEPARTMENT OF TRANSPORTATION	PAVEMENT MARKING PLAN			F.A.P. RTE.	SECTION	COUNTY	TOTAL SHEETS	SHEET NO.
*FILEL\$		DRAWN -	REVISED -					* (7Z, 56)RS-1, 65-2RS-4	MADISON	74	56	
PLOT SCALE = \$SCALE*		CHECKED -	REVISED -					CONTRACT NO. 76G71				
PLOT DATE = \$DATE*		DATE -	REVISED -					FED. ROAD DIST. NO. ILLINOIS FED. AID PROJECT				