


EXIST. CURVE C18  
 PI STA. = 97+07.80  
 $\Delta = 0^\circ 22' 02''$  (LT)  
 $D = 0^\circ 07' 15''$   
 $R = 47,470.59'$   
 $T = 152.17'$   
 $L = 304.35'$   
 $E = 0.24'$   
 $e = \text{-----}$   
 $T.R. = \text{-----}$   
 $S.E. RUN = \text{-----}$   
 $P.C. STA. = 95+55.62$   
 $P.T. STA. = 98+59.97$

EXIST. CURVE C17  
 PI STA. = 93+62.57  
 $\Delta = 14^\circ 30' 38''$  (LT)  
 $D = 18^\circ 37' 58''$   
 $R = 307.50'$   
 $T = 39.15'$   
 $L = 77.88'$   
 $E = 2.48'$   
 $e = \text{-----}$   
 $T.R. = \text{-----}$   
 $S.E. RUN = \text{-----}$   
 $P.C. STA. = 93+23.42$   
 $P.T. STA. = 94+01.30$

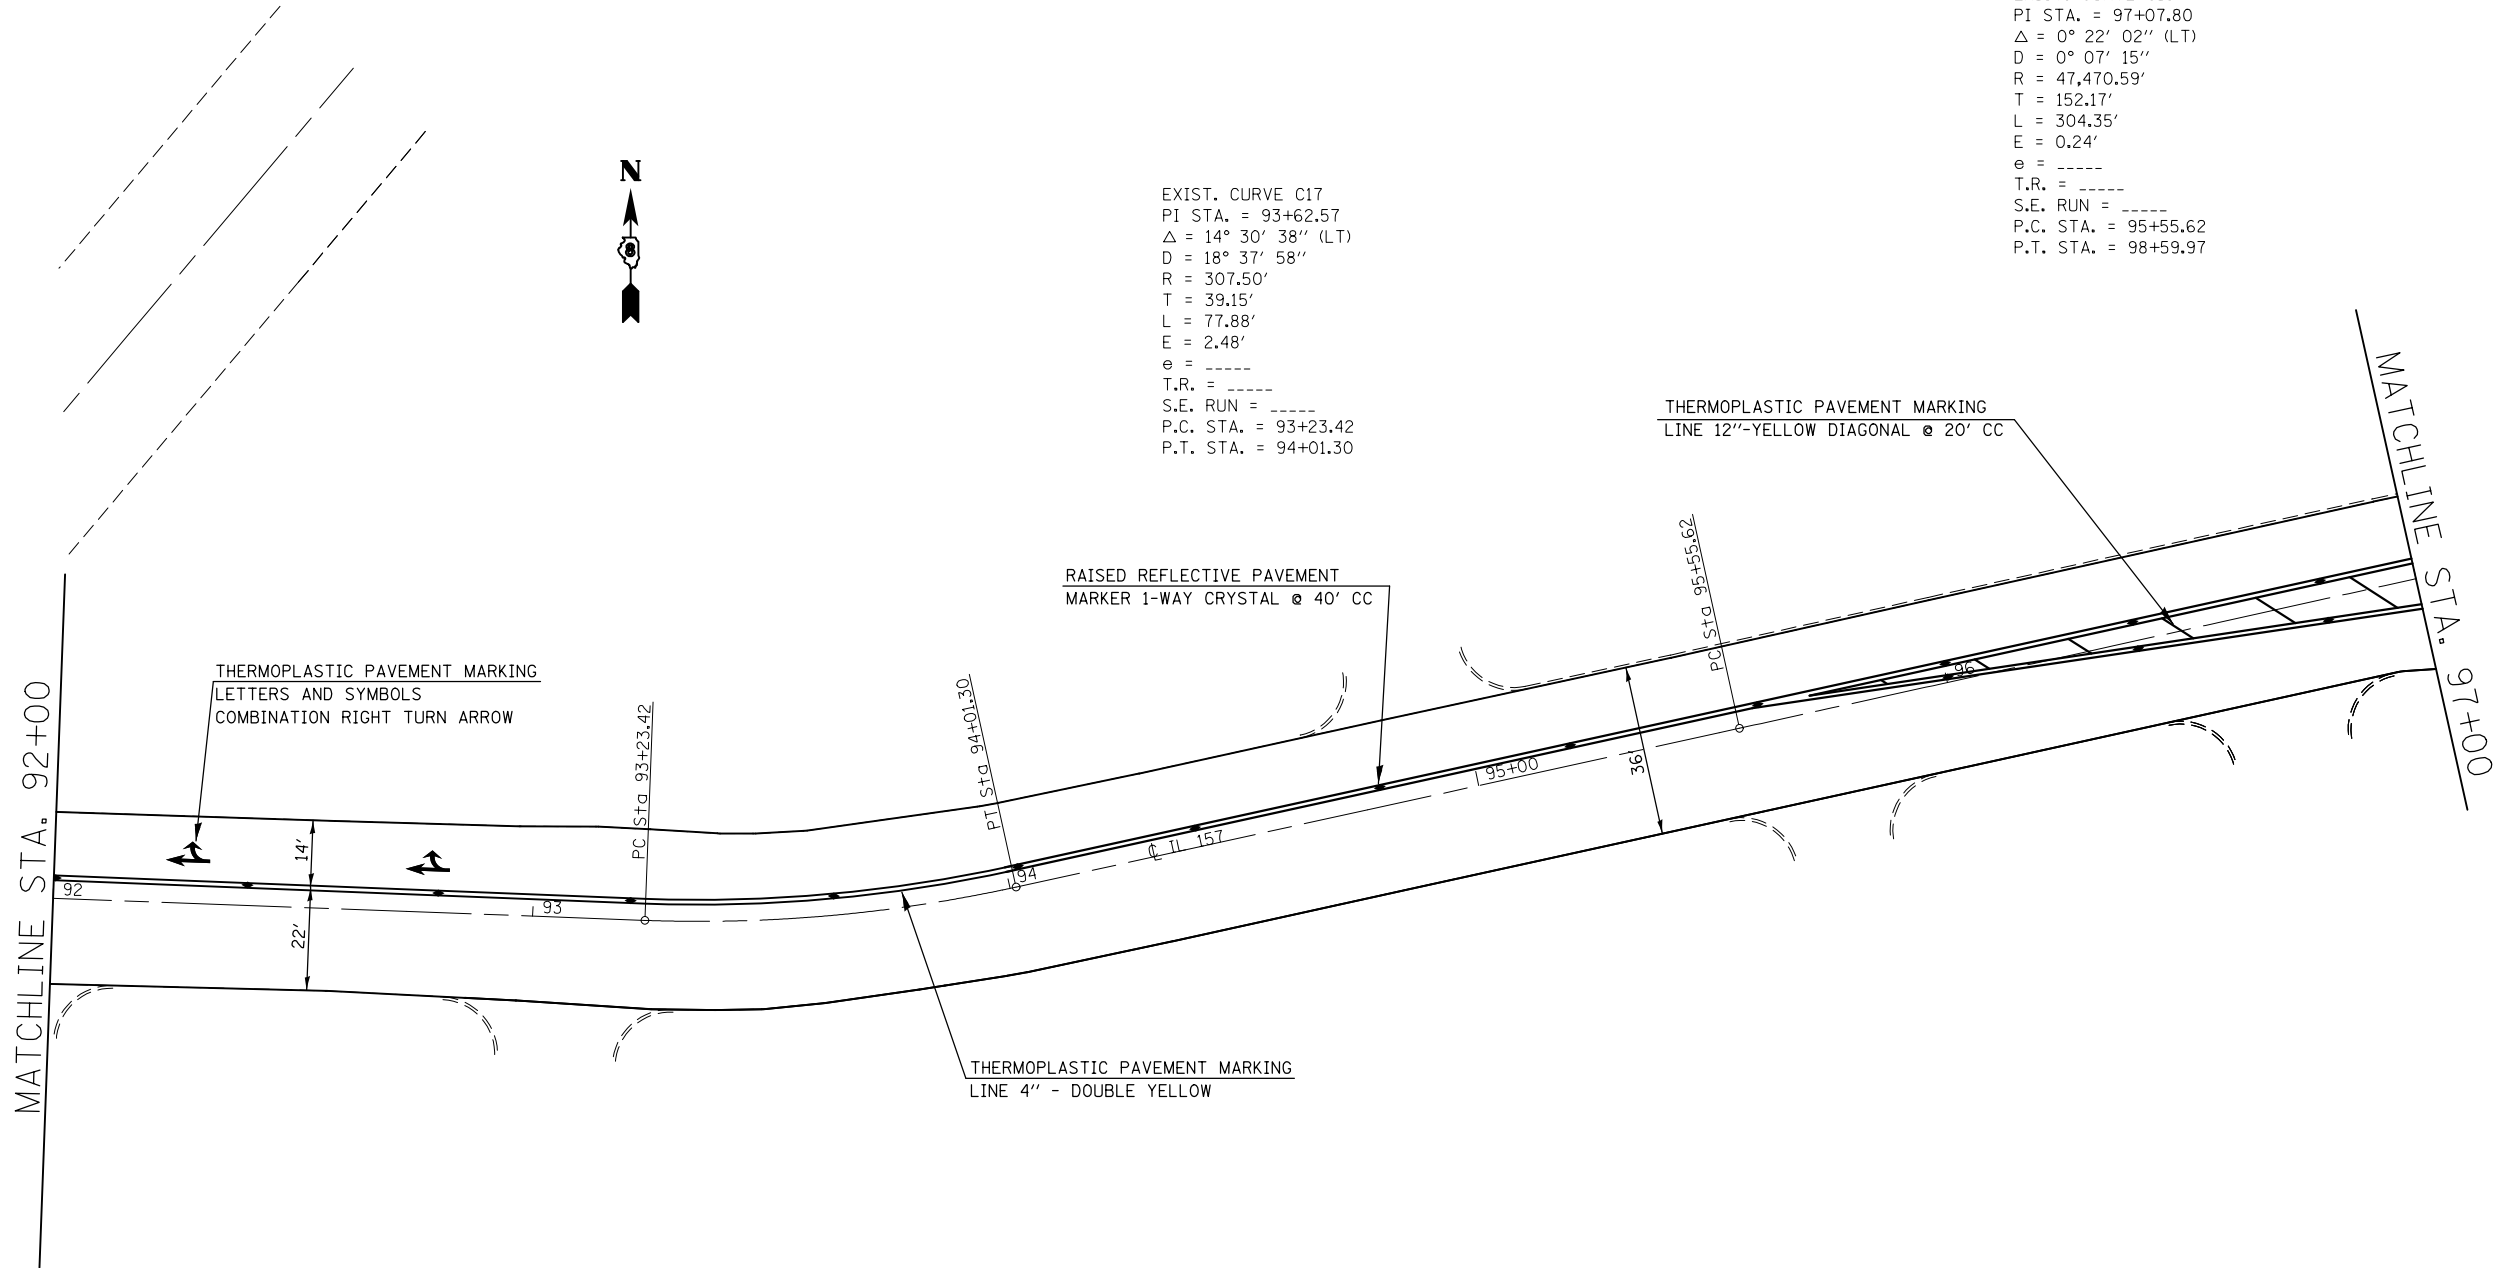

STATION		THERMOPLASTIC PAVEMENT MARKING, LINE - 4" (FOOT)			TEMPORARY PAVEMENT MARKING LINE - 4" (FOOT)			THERMOPLASTIC PAVEMENT MARKING LINE - 6" (FOOT)	TEMPORARY PAVEMENT MARKING LINE - 6" (FOOT)	THERMOPLASTIC PAVEMENT MARKING LINE - 8" (FOOT)	TEMPORARY PAVEMENT MARKING LINE - 8" (FOOT)	THERMOPLASTIC PAVEMENT MARKING LINE - 12" (FOOT)	TEMPORARY PAVEMENT MARKING LINE - 12" (FOOT)	THERMOPLASTIC PAVEMENT MARKING LINE - 24" (FOOT)	TEMPORARY PAVEMENT MARKING LINE - 24" (FOOT)	SHORT TERM PAVEMENT MARKING (FOOT)	RAISED RELECTIVE PAVEMENT MARKERS (EACH)		RAISED RELECTIVE PAVT. MRK. REMOVAL (EACH)	WORK ZONE PAVEMENT MRK. REM. (SQ FT)	THERMOPLASTIC PAVEMENT MARKING - LETTERS & SYMBOLS (SQ FT)	TEMPORARY PAVEMENT MARKING - LETTERS & SYMBOLS (SQ FT)	
		SOLID WHITE	SKIP-DASH YELLOW	SOLID YELLOW	SOLID WHITE	SKIP-DASH YELLOW	SOLID YELLOW										1-WAY CRYSTAL	2-WAY AMBER					
97+00.00	TO	99+93.37	245.0	0.0	374.5	245.0	0.0	374.5	125.2	125.2	0.0	0.0	63.0	63.0	0.0	0.0	135.0	8	9	17	439.5	62.4	62.4
02+35.53	TO	05+00.00	175.0	0.0	597.8	175.0	0.0	597.8	126.4	126.4	0.0	0.0	36.1	36.1	0.0	0.0	121.7	5	14	19	451.7	54.2	54.2
55+00.00	TO	56+81.22	548.0	0.0	201.0	548.0	0.0	201.0	135.4	135.4	91.9	91.9	27.6	27.6	0.0	0.0	*4	6	4	10	421.8	54.2	15.6
TOTAL THIS PAGE			1368.5			1368.5			387.0	387.0	91.9	91.9	126.7	126.7	0.0	0.0	256.6	46		46	1313.0	170.8	170.8
SUB-TOTAL			8444.3			8444.3			387.0	387.0	91.9	91.9	275.0	275.0	270.0	270.0	1493.8	190		190	5213.5	612.0	612.0

FILE NAME =	USER NAME = \$USER*	DESIGNED -	REVISED -	<b>STATE OF ILLINOIS DEPARTMENT OF TRANSPORTATION</b>	<b>PAVEMENT MARKING PLAN</b>			F.A.P. RTE.	SECTION	COUNTY	TOTAL SHEETS	SHEET NO.
*FILEL*		DRAWN -	REVISED -					* (7, 56)RS-1, 65-2RS-4	MADISON	74	57	
PLOT SCALE = \$SCALE*		CHECKED -	REVISED -					CONTRACT NO. 76G71				
PLOT DATE = \$DATE*		DATE -	REVISED -					FED. ROAD DIST. NO. ILLINOIS FED. AID PROJECT				