


EXIST. CURVE C21
 PI STA. = 6+04.70
 Δ = 0° 38' 21" (RT)
 D = 0° 05' 12"
 R = 66,193.50'
 T = 369.17'
 L = 738.33'
 E = 1.03'
 ϕ = -----
 T.R. = -----
 S.E. RUN = -----
 P.C. STA. = 2+35.53
 P.T. STA. = 9+73.86

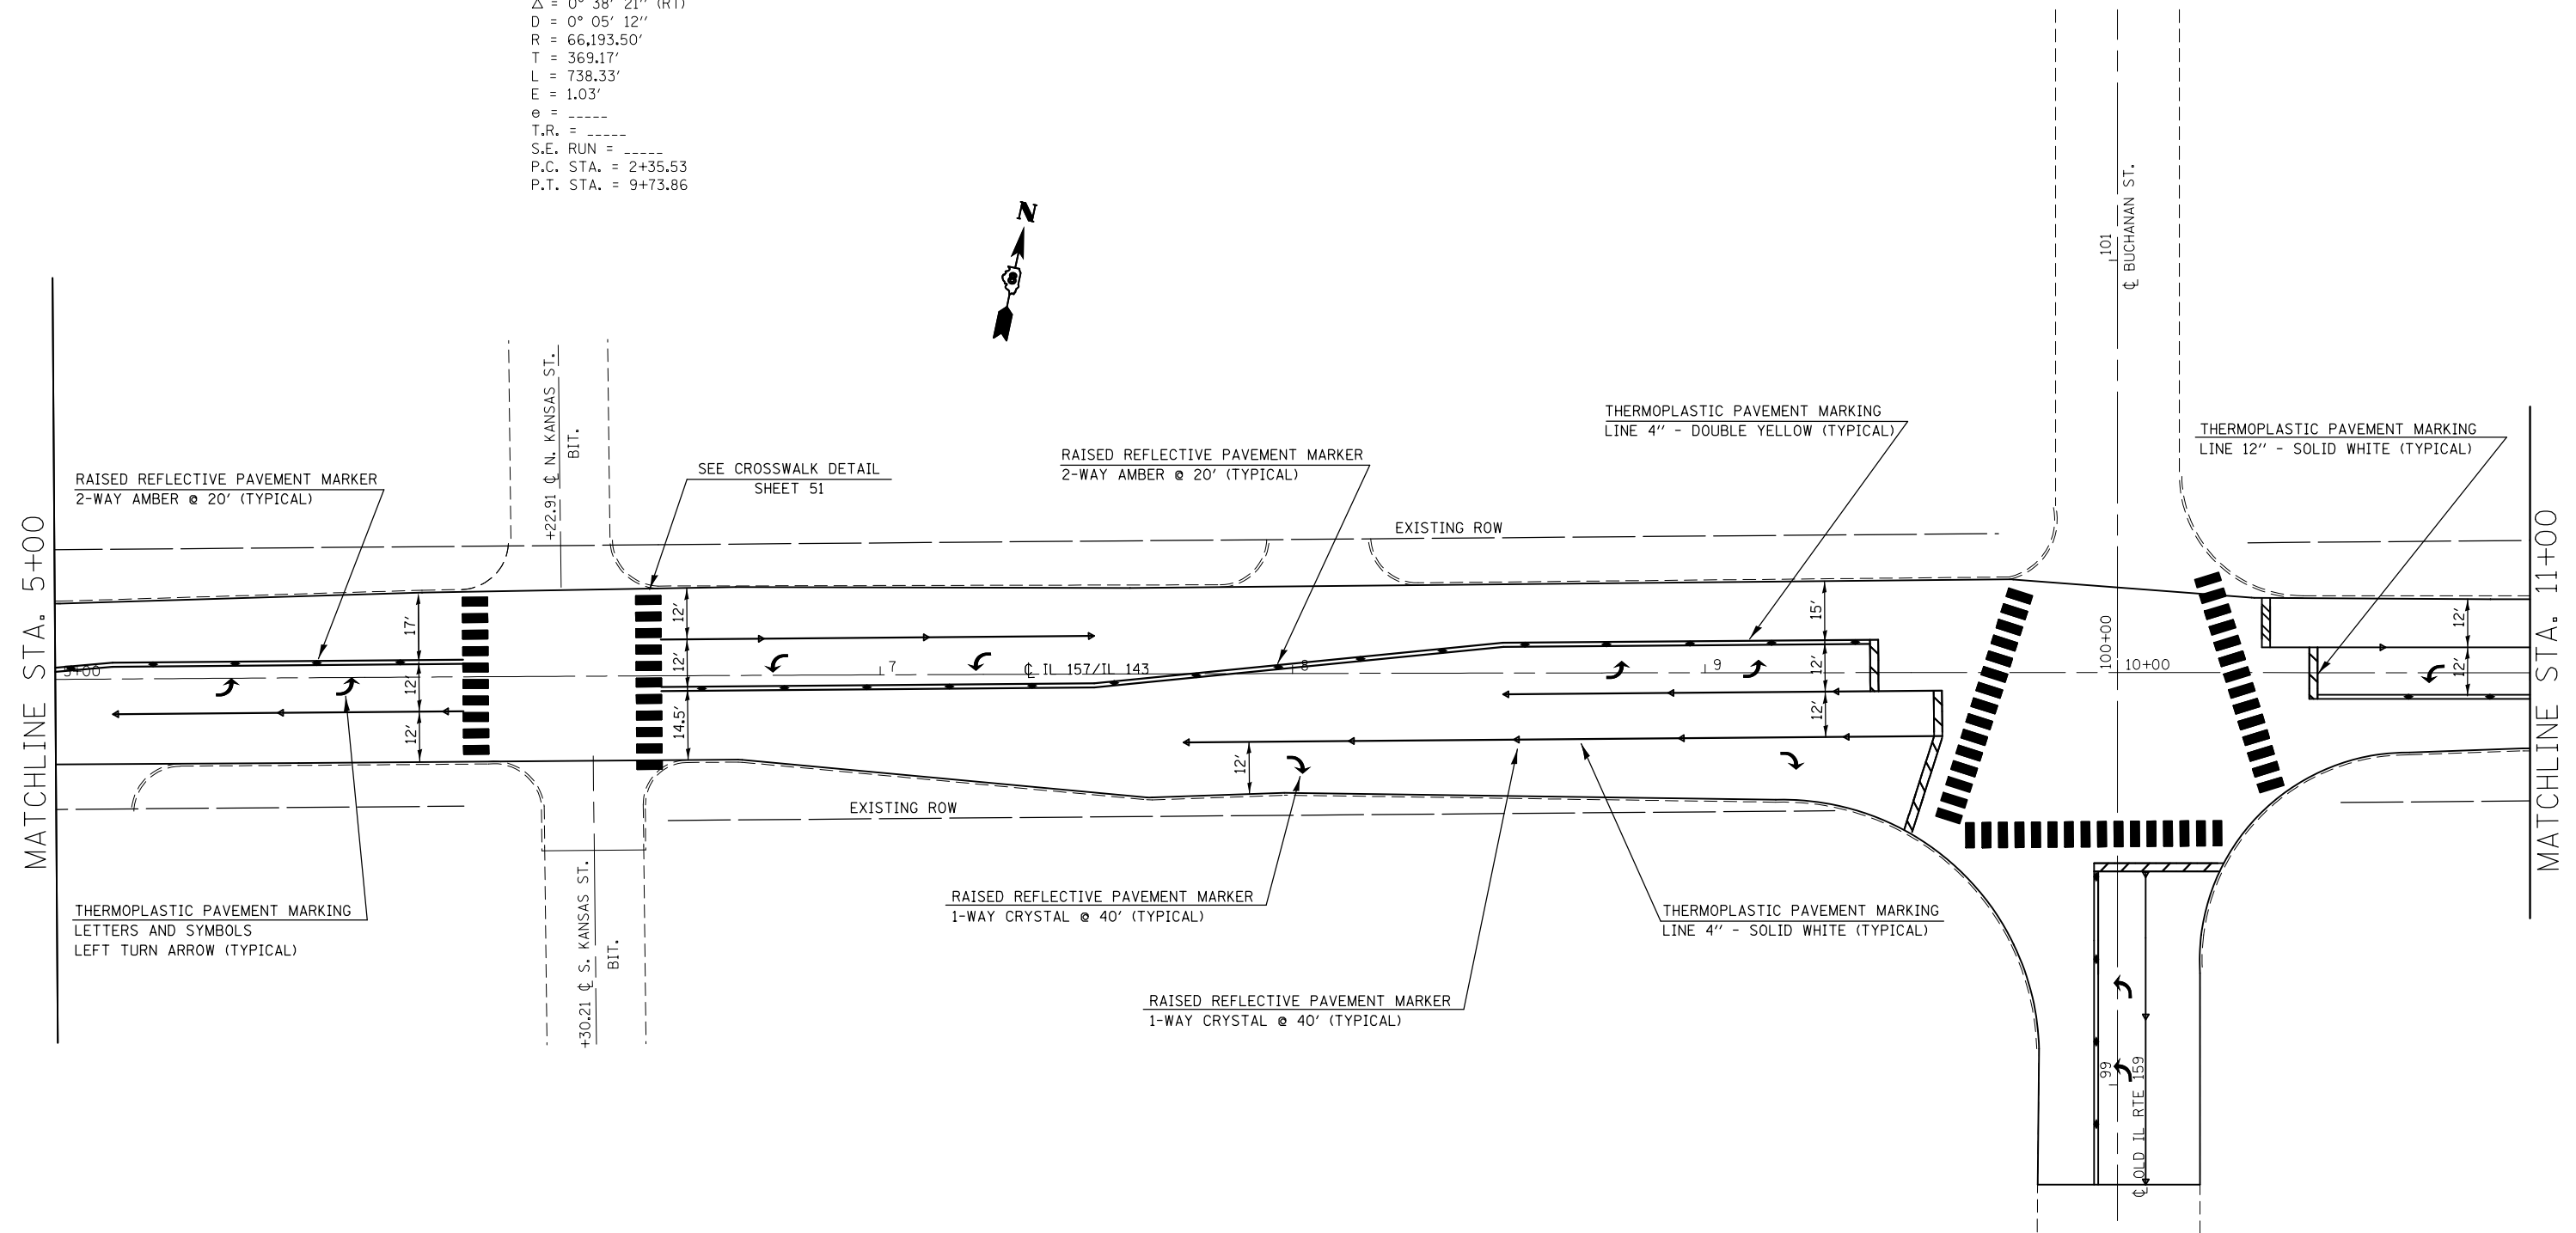

STATION		THERMOPLASTIC PAVEMENT MARKING, LINE - 4" (FOOT)			TEMPORARY PAVEMENT MARKING LINE - 4" (FOOT)			THERMOPLASTIC PAVEMENT MARKING LINE - 6" (FOOT)	TEMPORARY PAVEMENT MARKING LINE - 6" (FOOT)	THERMOPLASTIC PAVEMENT MARKING LINE - 8" (FOOT)	TEMPORARY PAVEMENT MARKING LINE - 8" (FOOT)	THERMOPLASTIC PAVEMENT MARKING LINE - 12" (FOOT)	TEMPORARY PAVEMENT MARKING LINE - 12" (FOOT)	THERMOPLASTIC PAVEMENT MARKING LINE - 24" (FOOT)	TEMPORARY PAVEMENT MARKING LINE - 24" (FOOT)	SHORT TERM PAVEMENT MARKING (FOOT)	RAISED RELECTIVE PAVEMENT MARKERS (EACH)		RAISED RELECTIVE PAVT. MRK. REMOVAL (EACH)	WORK ZONE PAVEMENT MRK. REM. (SQ FT)	THERMOPLASTIC PAVEMENT MARKING - LETTERS & SYMBOLS (SQ FT)	TEMPORARY PAVEMENT MARKING - LETTERS & SYMBOLS (SQ FT)
		SOLID WHITE	SKIP-DASH YELLOW	SOLID YELLOW	SOLID WHITE	SKIP-DASH YELLOW	SOLID YELLOW										1-WAY CRYSTAL	2-WAY AMBER				
05+00.00	TO 11+00.00	75.0	0.0	150.0	75.0	0.0	150.0	0.0	0.0	0.0	0.0	31.5	31.5	500.0	500.0	276.0	3	4	7	1229.7	31.2	31.2
98+76.00	TO 100+30.00	545.5	0.0	896.8	545.5	0.0	896.8	0.0	0.0	0.0	0.0	71.5	71.5	160.0	160.0	70.8	15	22	37	1036.3	140.4	140.4
TOTAL THIS PAGE		1667.3			1667.3			0.0	0.0	0.0	0.0	103.0	103.0	660.0	660.0	346.8	44		44	2266.0	171.6	171.6
SUB-TOTAL		10111.6			10111.6			387.0	387.0	91.9	91.9	378.0	378.0	930.0	930.0	1840.6	234		234	7479.4	783.6	783.6

FILE NAME =	USER NAME = *USER*	DESIGNED -	REVISED -	STATE OF ILLINOIS DEPARTMENT OF TRANSPORTATION	PAVEMENT MARKING PLAN			F.A.P. RTE.	SECTION	COUNTY	TOTAL SHEETS	SHEET NO.
FILEL		DRAWN -	REVISED -					* (7, 56)RS-1, 65-2RS-4	MADISON	74	59	
	PLOT SCALE = *SCALE*	CHECKED -	REVISED -					CONTRACT NO. 76G71				
	PLOT DATE = *DATE*	DATE -	REVISED -					FED. ROAD DIST. NO.	ILLINOIS FED. AID PROJECT			