


EXIST. CURVE C20
 PI STA. = 25+63.12
 $\Delta = 1^\circ 37' 23''$ (LT)
 D = 0° 53' 36"
 R = 6,413.32'
 T = 90.84'
 L = 181.67'
 E = 0.64'
 $e =$ -----
 T.R. = -----
 S.E. RUN = -----
 P.C. STA. = 24+72.28
 P.T. STA. = 26+53.95

EXIST. CURVE C1
 PI STA. = 10+27.52
 $\Delta = 0^\circ 29' 30''$ (LT)
 D = 0° 53' 36"
 R = 6,413.32'
 T = 27.52'
 L = 55.03'
 E = 0.06'
 $e =$ -----
 T.R. = -----
 S.E. RUN = -----
 P.C. STA. = 10+00.00
 P.T. STA. = 10+55.03

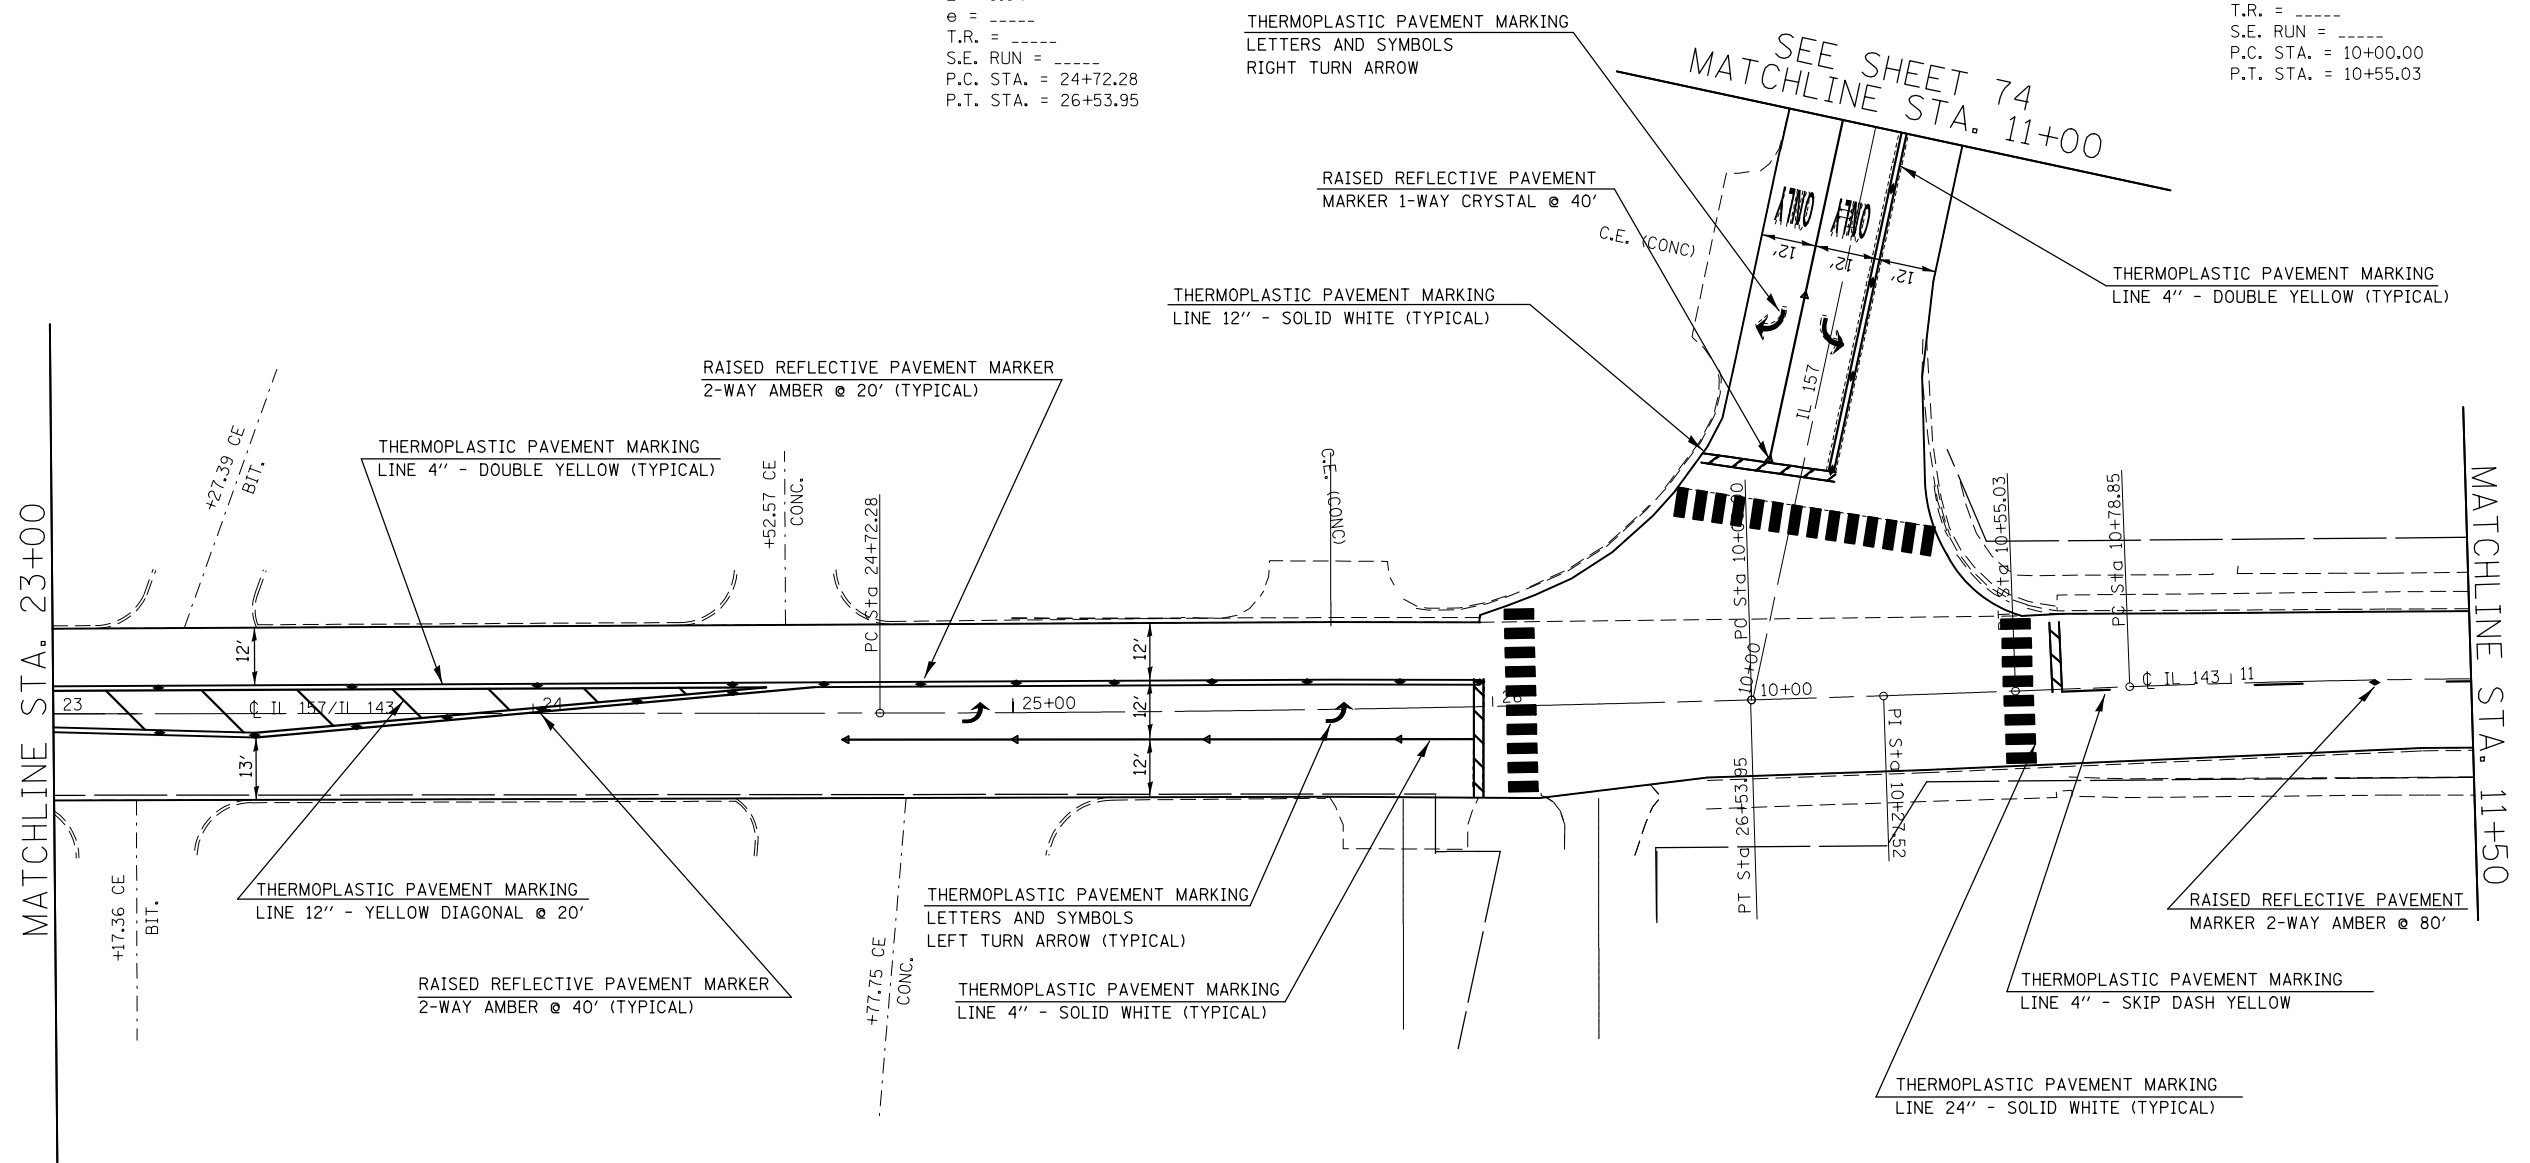

PAVEMENT MARKING SCHEDULE																					
STATION	THERMOPLASTIC PAVEMENT MARKING, LINE - 4" (FOOT)			TEMPORARY PAVEMENT MARKING LINE - 4" (FOOT)			THERMOPLASTIC PAVEMENT MARKING LINE - 6" (FOOT)	TEMPORARY PAVEMENT MARKING LINE - 6" (FOOT)	THERMOPLASTIC PAVEMENT MARKING LINE - 8" (FOOT)	TEMPORARY PAVEMENT MARKING LINE - 8" (FOOT)	THERMOPLASTIC PAVEMENT MARKING LINE - 12" (FOOT)	TEMPORARY PAVEMENT MARKING LINE - 12" (FOOT)	THERMOPLASTIC PAVEMENT MARKING LINE - 24" (FOOT)	TEMPORARY PAVEMENT MARKING LINE - 24" (FOOT)	SHORT TERM PAVEMENT MARKING (FOOT)	RAISED RELECTIVE PAVEMENT MARKERS (EACH)		RAISED RELECTIVE PAVT. MRK. REMOVAL (EACH)	WORK ZONE PAVEMENT MRK. REM. (SQ FT)	THERMOPLASTIC PAVEMENT MARKING - LETTERS & SYMBOLS (SQ FT)	TEMPORARY PAVEMENT MARKING - LETTERS & SYMBOLS (SQ FT)
	SOLID WHITE	SKIP-DASH YELLOW	SOLID YELLOW	SOLID WHITE	SKIP-DASH YELLOW	SOLID YELLOW										1-WAY CRYSTAL	2-WAY AMBER				
23+00.00 TO 26+53.95	130.0	0.0	605.1	130.0	0.0	605.1	82.3	82.3	55.7	55.7	24.0	24.0	0.0	0.0	162.8	4	19	23	432.9	31.2	31.2
10+00.00 TO 11+50.00	0.0	25.0	0.0	0.0	25.0	0.0	64.4	64.4	0.0	0.0	16.0	16.0	0.0	0.0	69.0	0	1	1	133.7	54.2	54.2
10+00.00 TO 11+00.00	74.0	0.0	148.0	74.0	0.0	148.0	115.6	115.6	0.0	0.0	26.4	26.4	0.0	0.0	*4	2	4	6	231.0	72.8	72.8
TOTAL THIS PAGE	957.1			957.1			262.3	262.3	55.7	55.7	66.4	66.4	0.0	0.0	231.8	30		30	797.6	158.2	158.2
SUB-TOTAL	14356.7			14356.7			649.3	649.3	213.1	213.1	444.4	444.4	930.0	930.0	2624.4	308		308	9600.7	941.8	941.8

FILE NAME =	USER NAME = *USER*	DESIGNED -	REVISED -	STATE OF ILLINOIS DEPARTMENT OF TRANSPORTATION	PAVEMENT MARKING PLAN			F.A.P. RTE.	SECTION	COUNTY	TOTAL SHEETS	SHEET NO.
FILEL		DRAWN -	REVISED -					* (7Z, 56)RS-1, 65-2RS-4	MADISON	74	62	
	PLOT SCALE = *SCALE*	CHECKED -	REVISED -					CONTRACT NO. 76G71				
	PLOT DATE = *DATE*	DATE -	REVISED -					FED. ROAD DIST. NO. ILLINOIS FED. AID PROJECT				

SCALE: 1"=20' SHEET NO. 11 OF SHEETS STA. TO STA.