


EXIST. CURVE C2
 PI STA. = 11+87.50
 $\Delta = 5^\circ 07' 52''$ (RT)
 D = 2° 21' 47"
 R = 2,424.72'
 T = 108.65'
 L = 217.15'
 E = 2.43'
 $e =$ -----
 T.R. = -----
 S.E. RUN = -----
 P.C. STA. = 10+78.85
 P.T. STA. = 12+96.00

EXIST. CURVE C3
 PI STA. = 15+23.62
 $\Delta = 1^\circ 38' 25''$ (RT)
 D = 0° 30' 04"
 R = 11,434.29'
 T = 163.68'
 L = 327.33'
 E = 1.17'
 $e =$ -----
 T.R. = -----
 S.E. RUN = -----
 P.C. STA. = 13+59.94
 P.T. STA. = 16+87.28

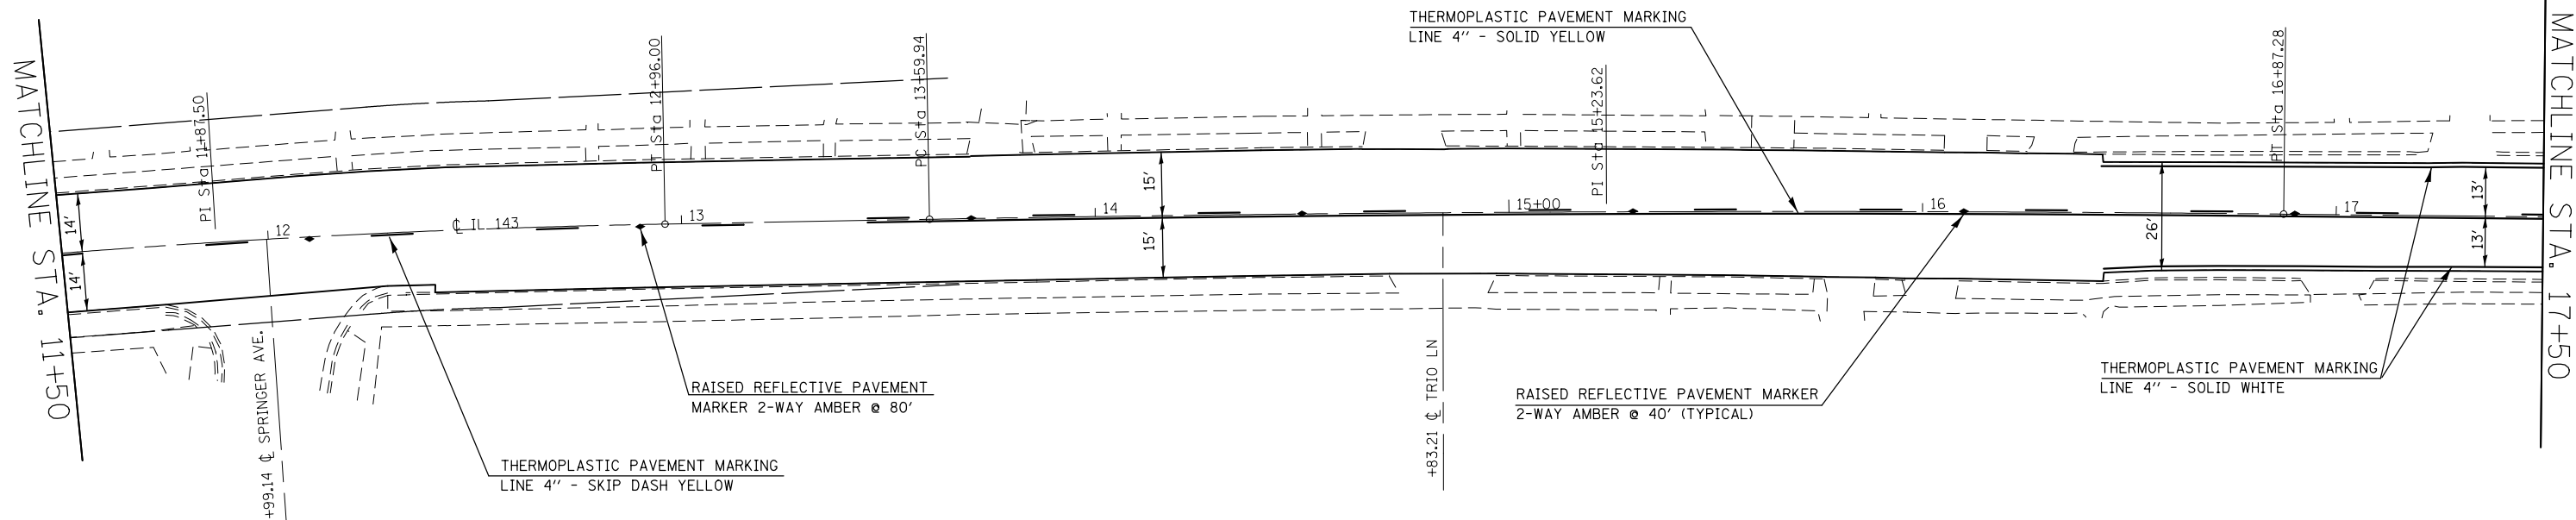

PAVEMENT MARKING SCHEDULE

| STATION | THERMOPLASTIC PAVEMENT MARKING, LINE - 4" (FOOT) | | | TEMPORARY PAVEMENT MARKING LINE - 4" (FOOT) | | | THERMOPLASTIC PAVEMENT MARKING LINE - 6" (FOOT) | TEMPORARY PAVEMENT MARKING LINE - 6" (FOOT) | THERMOPLASTIC PAVEMENT MARKING LINE - 8" (FOOT) | TEMPORARY PAVEMENT MARKING LINE - 8" (FOOT) | THERMOPLASTIC PAVEMENT MARKING LINE - 12" (FOOT) | TEMPORARY PAVEMENT MARKING LINE - 12" (FOOT) | THERMOPLASTIC PAVEMENT MARKING LINE - 24" (FOOT) | TEMPORARY PAVEMENT MARKING LINE - 24" (FOOT) | SHORT TERM PAVEMENT MARKING (FOOT) | RAISED RELECTIVE PAVEMENT MARKERS (EACH) | | RAISED RELECTIVE PAVT. MRK. REMOVAL (EACH) | WORK ZONE PAVEMENT MRK. REM. (SQ FT) | THERMOPLASTIC PAVEMENT MARKING - LETTERS & SYMBOLS (SQ FT) | TEMPORARY PAVEMENT MARKING - LETTERS & SYMBOLS (SQ FT) |
|----------------------|--------------------------------------------------|------------------|--------------|---------------------------------------------|------------------|--------------|-------------------------------------------------|---------------------------------------------|-------------------------------------------------|---------------------------------------------|--------------------------------------------------|----------------------------------------------|--------------------------------------------------|----------------------------------------------|------------------------------------|------------------------------------------|-------------|--------------------------------------------|--------------------------------------|------------------------------------------------------------|--------------------------------------------------------|
| | SOLID WHITE | SKIP-DASH YELLOW | SOLID YELLOW | SOLID WHITE | SKIP-DASH YELLOW | SOLID YELLOW | | | | | | | | | | 1-WAY CRYSTAL | 2-WAY AMBER | | | | |
| 11+50.00 TO 17+50.00 | 200.0 | 150.0 | 405.0 | 200.0 | 150.0 | 405.0 | 0.0 | 0.0 | 0.0 | 0.0 | 0.0 | 0.0 | 0.0 | 0.0 | 276.0 | 0 | 7 | 7 | 343.7 | 0.0 | 0.0 |
| TOTAL THIS PAGE | 755.0 | 555.0 | 1310.0 | 755.0 | 555.0 | 1310.0 | 0.0 | 0.0 | 0.0 | 0.0 | 0.0 | 0.0 | 0.0 | 0.0 | 276.0 | 0 | 7 | 7 | 343.7 | 0.0 | 0.0 |
| SUB-TOTAL | 1511.7 | 1110.0 | 2621.7 | 1511.7 | 1110.0 | 2621.7 | 649.3 | 649.3 | 213.1 | 213.1 | 444.4 | 444.4 | 1250.0 | 1250.0 | 2900.4 | 315 | 315 | 315 | 10584.4 | 941.8 | 941.8 |

| | | | |
|-------------|----------------------|------------|-----------|
| FILE NAME = | USER NAME = *USER* | DESIGNED - | REVISED - |
| *FILE# | | DRAWN - | REVISED - |
| | PLOT SCALE = *SCALE* | CHECKED - | REVISED - |
| | PLOT DATE = *DATE* | DATE - | REVISED - |

STATE OF ILLINOIS
 DEPARTMENT OF TRANSPORTATION

PAVEMENT MARKING PLAN

SCALE: 1"=20' SHEET NO. 12 OF SHEETS STA. TO STA.

| | | | | |
|-----------------------------------------------|-----------------------|---------|--------------|-----------|
| F.A.P. RTE. | SECTION | COUNTY | TOTAL SHEETS | SHEET NO. |
| * | (7, 56)RS-1, 65-2RS-4 | MADISON | 74 | 63 |
| CONTRACT NO. 76G71 | | | | |
| FED. ROAD DIST. NO. ILLINOIS FED. AID PROJECT | | | | |