


EXIST. CURVE C4
 PI STA. = 21+03.36
 $\Delta = 16^\circ 52' 46''$ (RT)
 D = 3° 50' 09"
 R = 1,493.73'
 T = 221.64'
 L = 440.06'
 E = 16.35'
 e = -----
 T.R. = -----
 S.E. RUN = -----
 P.C. STA. = 18+81.73
 P.T. STA. = 23+21.79

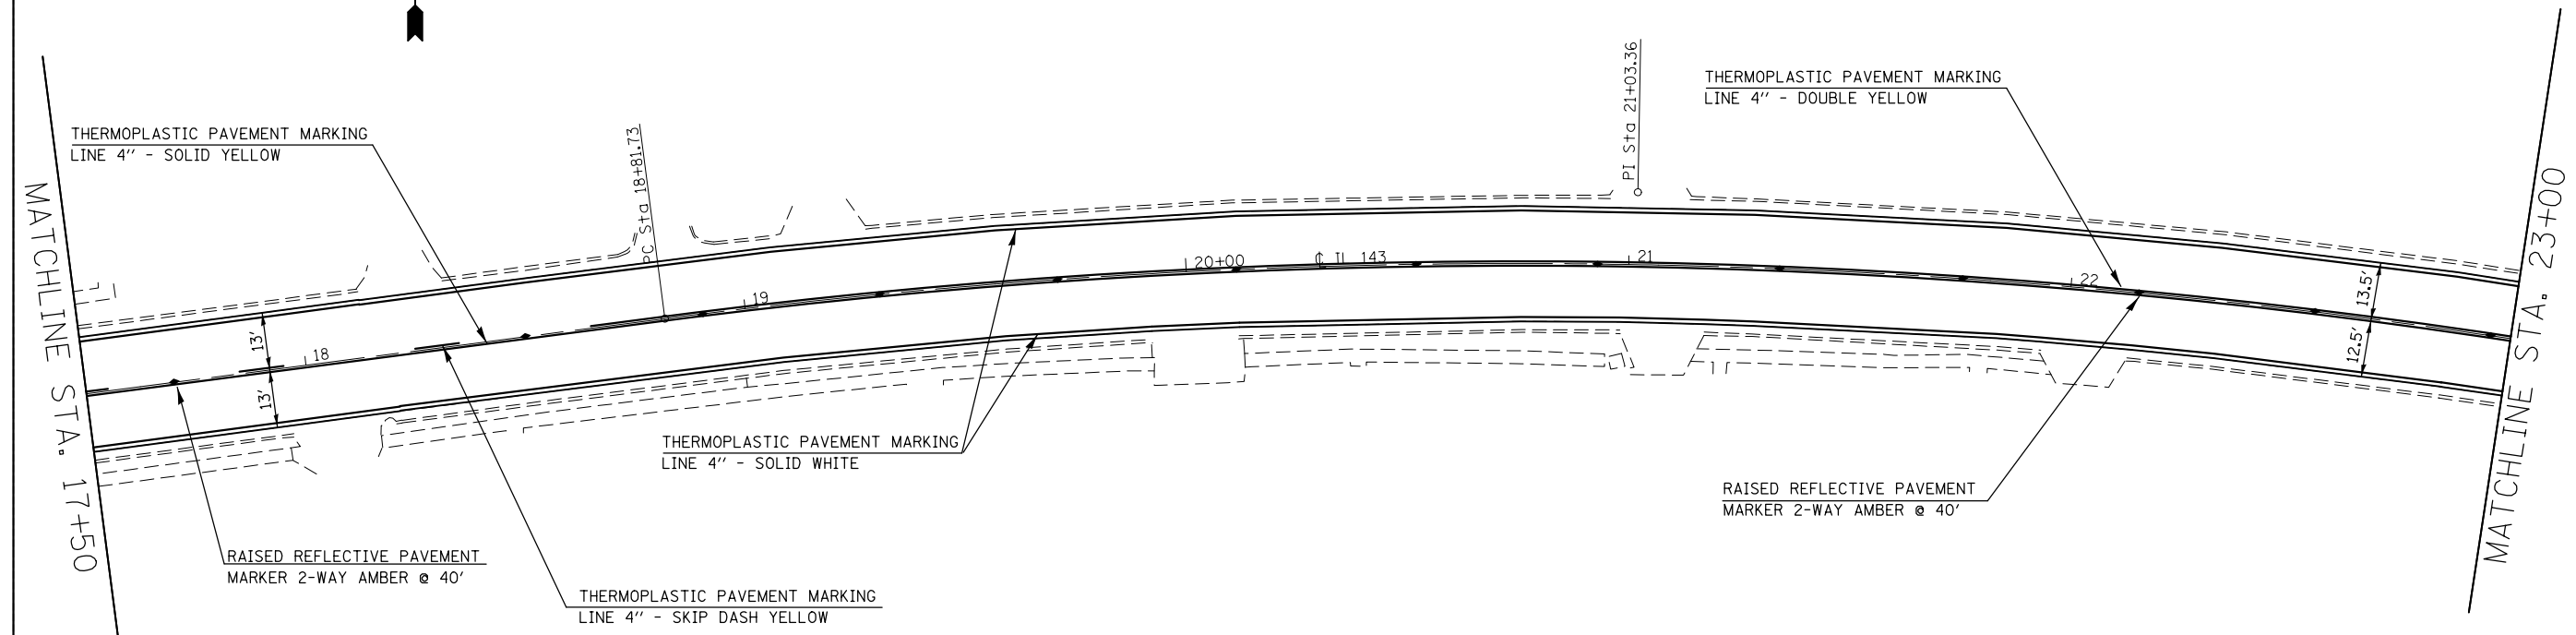

STATION		THERMOPLASTIC PAVEMENT MARKING, LINE - 4" (FOOT)			TEMPORARY PAVEMENT MARKING LINE - 4" (FOOT)			THERMOPLASTIC PAVEMENT MARKING LINE - 6" (FOOT)	TEMPORARY PAVEMENT MARKING LINE - 6" (FOOT)	THERMOPLASTIC PAVEMENT MARKING LINE - 8" (FOOT)	TEMPORARY PAVEMENT MARKING LINE - 8" (FOOT)	THERMOPLASTIC PAVEMENT MARKING LINE - 12" (FOOT)	TEMPORARY PAVEMENT MARKING LINE - 12" (FOOT)	THERMOPLASTIC PAVEMENT MARKING LINE - 24" (FOOT)	TEMPORARY PAVEMENT MARKING LINE - 24" (FOOT)	SHORT TERM PAVEMENT MARKING (FOOT)	RAISED RELECTIVE PAVEMENT MARKERS (EACH)		RAISED RELECTIVE PAVT. MRK. REMOVAL (EACH)	WORK ZONE PAVEMENT (SQ FT)	THERMOPLASTIC PAVEMENT MARKING - LETTERS & SYMBOLS (SQ FT)	TEMPORARY PAVEMENT MARKING - LETTERS & SYMBOLS (SQ FT)
		SOLID WHITE	SKIP-DASH YELLOW	SOLID YELLOW	SOLID WHITE	SKIP-DASH YELLOW	SOLID YELLOW										1-WAY CRYSTAL	2-WAY AMBER				
17+50.00	TO 23+00.00	1100.0	25.0	986.0	1100.0	25.0	986.0	0.0	0.0	0.0	0.0	0.0	0.0	0.0	0.0	253.0	0	12	12	788.0	0.0	0.0
TOTAL THIS PAGE		2111.0			2111.0			0.0	0.0	0.0	0.0	0.0	0.0	0.0	0.0	253.0	0	12	12	788.0	0.0	0.0
SUB-TOTAL		17222.7			17222.7			649.3	649.3	213.1	213.1	444.4	444.4	1250.0	1250.0	3153.4	327		327	11372.4	941.8	941.8

FILE NAME =	USER NAME = #USER#	DESIGNED -	REVISED -	STATE OF ILLINOIS DEPARTMENT OF TRANSPORTATION	PAVEMENT MARKING PLAN				F.A.P. RTE.	SECTION	COUNTY	TOTAL SHEETS	SHEET NO.
#FILE#		DRAWN -	REVISED -						*	(7Z, 56)RS-1, 65-2RS-4	MADISON	74	64
		CHECKED -	REVISED -						CONTRACT NO. 76G71				
		DATE -	REVISED -						FED. ROAD DIST. NO.	ILLINOIS	FED. AID PROJECT		