


EXIST. CURVE C5  
 PI STA. = 25+18.43  
 $\Delta = 6^\circ 45' 36''$  (LT)  
 $D = 4^\circ 35' 26''$   
 $R = 1,248.09'$   
 $T = 73.71'$   
 $L = 147.25'$   
 $E = 2.17'$   
 $e = \text{-----}$   
 $T.R. = \text{-----}$   
 $S.E. \text{ RUN} = \text{-----}$   
 P.C. STA. = 24+44.71  
 P.T. STA. = 25+91.97

EXIST. CURVE C6  
 PI STA. = 26+88.77  
 $\Delta = 2^\circ 30' 37''$  (LT)  
 $D = 9^\circ 07' 12''$   
 $R = 628.23'$   
 $T = 13.77'$   
 $L = 27.53'$   
 $E = 0.15'$   
 $e = \text{-----}$   
 $T.R. = \text{-----}$   
 $S.E. \text{ RUN} = \text{-----}$   
 P.C. STA. = 26+75.01  
 P.T. STA. = 27+02.53

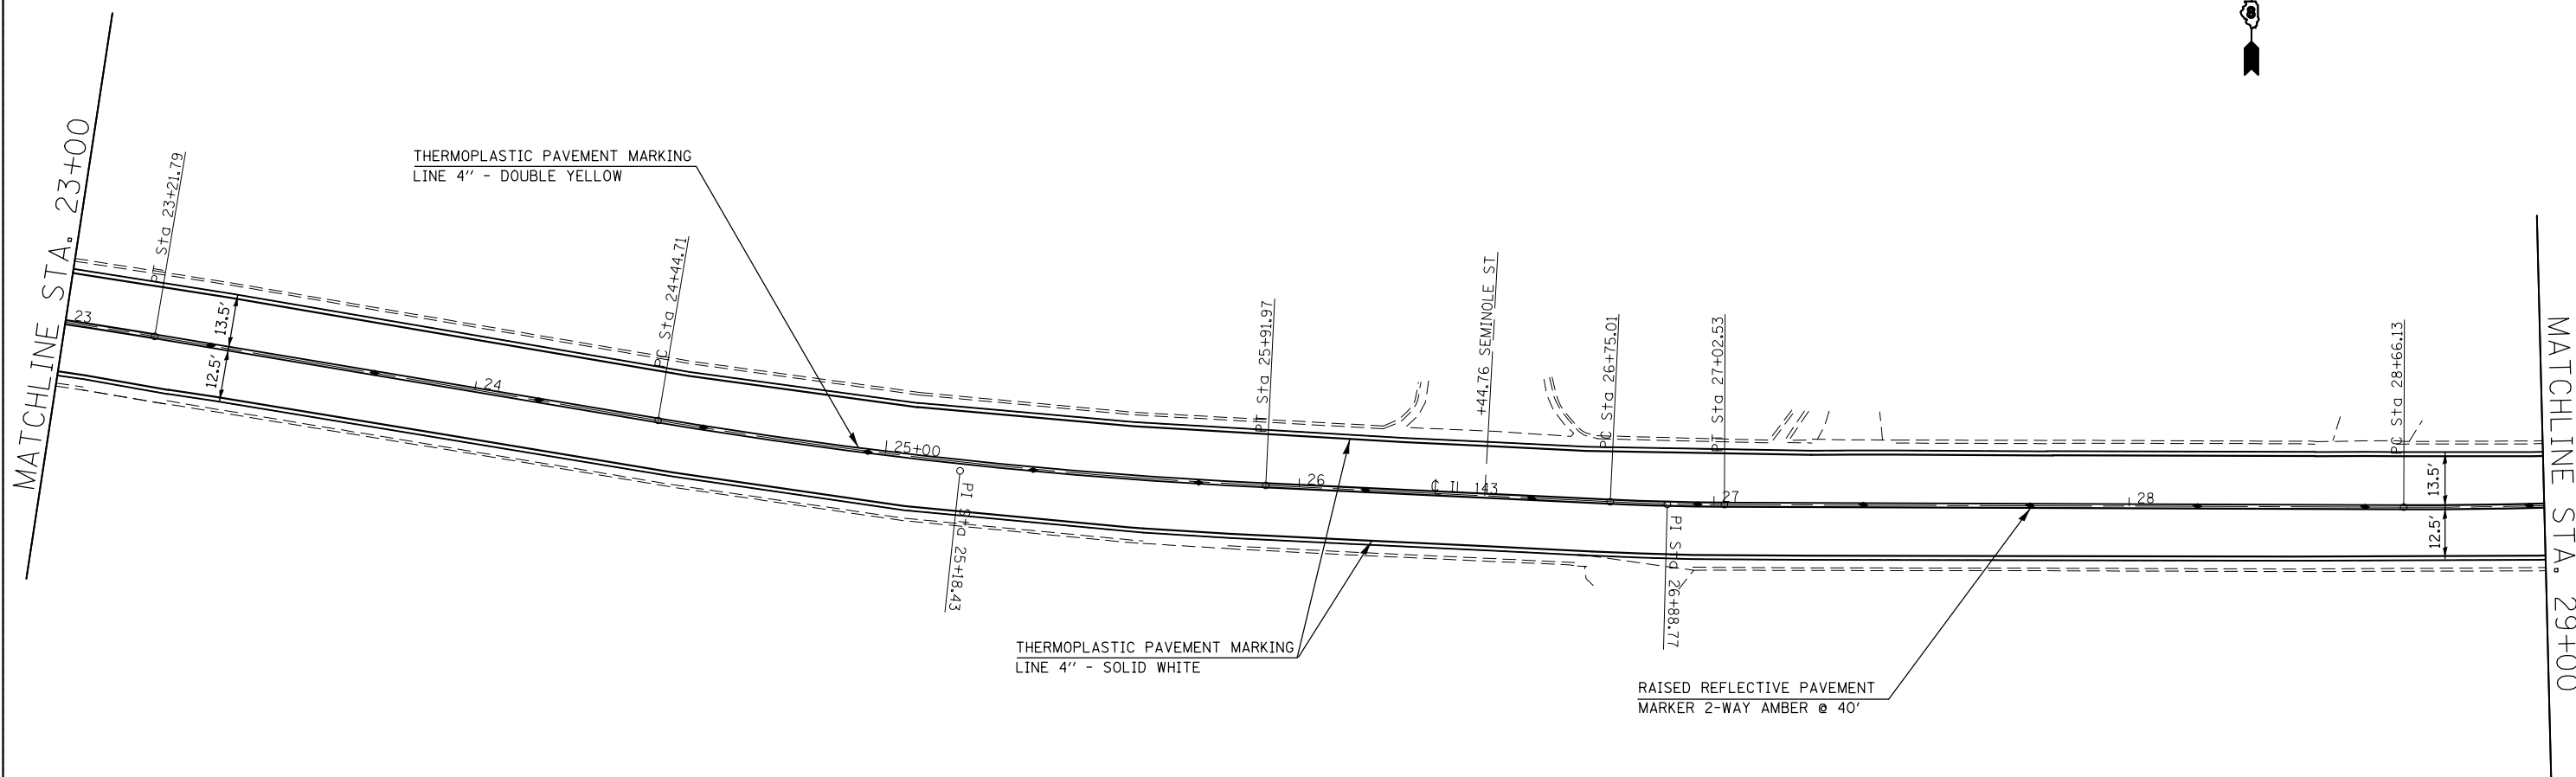

STATION		THERMOPLASTIC PAVEMENT MARKING LINE - 4" (FOOT)			TEMPORARY PAVEMENT MARKING LINE - 4" (FOOT)			THERMOPLASTIC PAVEMENT MARKING LINE - 6" (FOOT)	TEMPORARY PAVEMENT MARKING LINE - 6" (FOOT)	THERMOPLASTIC PAVEMENT MARKING LINE - 8" (FOOT)	TEMPORARY PAVEMENT MARKING LINE - 8" (FOOT)	THERMOPLASTIC PAVEMENT MARKING LINE - 12" (FOOT)	TEMPORARY PAVEMENT MARKING LINE - 12" (FOOT)	THERMOPLASTIC PAVEMENT MARKING LINE - 24" (FOOT)	TEMPORARY PAVEMENT MARKING LINE - 24" (FOOT)	SHORT TERM PAVEMENT MARKING (FOOT)	RAISED RELECTIVE PAVEMENT MARKERS (EACH)		RAISED RELECTIVE PAVT. MRK. REMOVAL (EACH)	WORK ZONE PAVEMENT MRK. REM. (SQ FT)	THERMOPLASTIC PAVEMENT MARKING - LETTERS & SYMBOLS (SQ FT)	TEMPORARY PAVEMENT MARKING - LETTERS & SYMBOLS (SQ FT)
		SOLID WHITE	SKIP-DASH YELLOW	SOLID YELLOW	SOLID WHITE	SKIP-DASH YELLOW	SOLID YELLOW										1-WAY CRYSTAL	2-WAY AMBER				
23+00.00	TO 29+00.00	1200.0	0.0	1200.0	1200.0	0.0	1200.0	0.0	0.0	0.0	0.0	0.0	0.0	0.0	0.0	276.0	0	16	16	892.0	0.0	0.0
TOTAL THIS PAGE		2400.0			2400.0			0.0	0.0	0.0	0.0	0.0	0.0	0.0	0.0	276.0	16		16	892.0	0.0	0.0
SUB-TOTAL		19622.7			19622.7			649.3	649.3	213.1	213.1	444.4	444.4	1250.0	1250.0	3429.4	343		343	12264.4	941.8	941.8

FILE NAME =	USER NAME = \$USER*	DESIGNED -	REVISED -	<b>STATE OF ILLINOIS DEPARTMENT OF TRANSPORTATION</b>	<b>PAVEMENT MARKING PLAN</b>			F.A.P. RTE.	SECTION	COUNTY	TOTAL SHEETS	SHEET NO.
*FILEL*		DRAWN -	REVISED -					* (7, 56)RS-1, 65-2RS-4	MADISON	74	65	
	PLOT SCALE = \$SCALE*	CHECKED -	REVISED -					CONTRACT NO. 76G71				
	PLOT DATE = \$DATE*	DATE -	REVISED -					FED. ROAD DIST. NO.	ILLINOIS FED. AID PROJECT			