


EXIST. CURVE C8
 PI STA. = 36+74.07
 $\Delta = 13^\circ 18' 40''$ (RT)
 D = 4° 38' 00"
 R = 1,236.62'
 T = 144.30'
 L = 287.29'
 E = 8.39'
 e = -----
 T.R. = -----
 S.E. RUN = -----
 P.C. STA. = 35+29.78
 P.T. STA. = 38+17.07



EXIST. CURVE C9
 PI STA. = 39+43.65
 $\Delta = 18^\circ 20' 06''$ (RT)
 D = 11° 24' 56"
 R = 501.91'
 T = 81.00'
 L = 160.62'
 E = 6.49'
 e = -----
 T.R. = -----
 S.E. RUN = -----
 P.C. STA. = 38+62.65
 P.T. STA. = 40+23.27

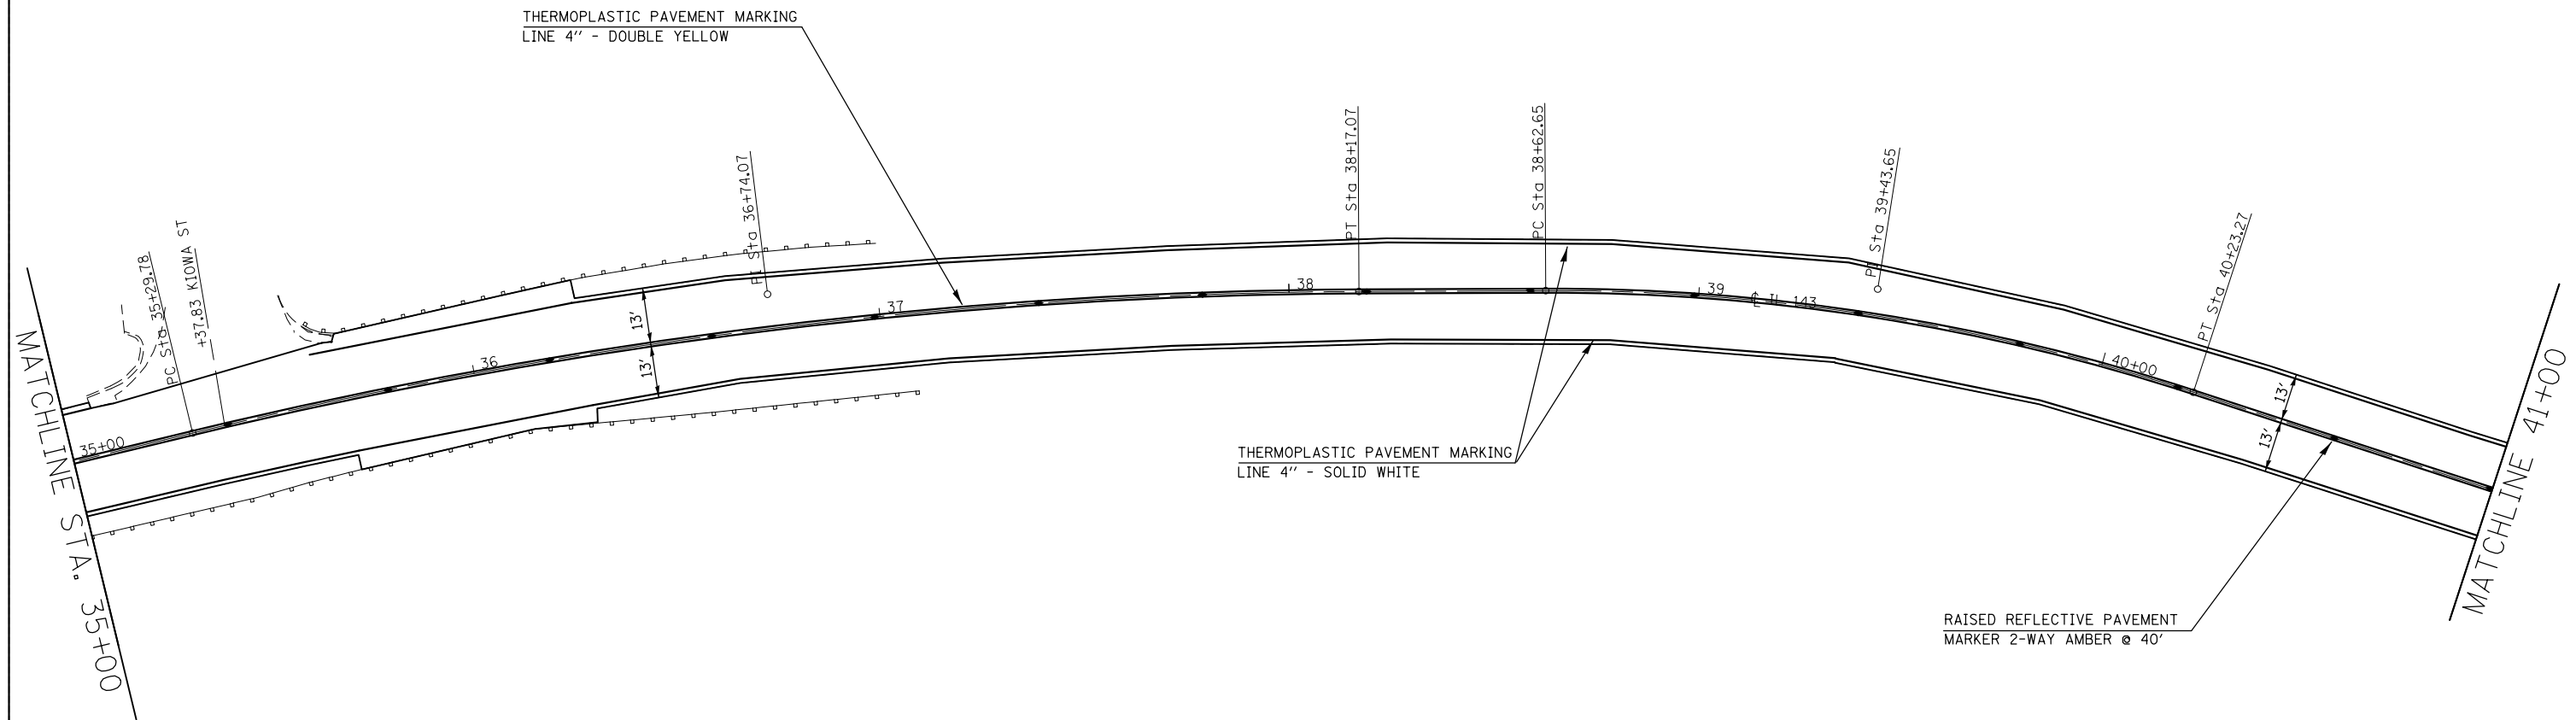

RAISED REFLECTIVE PAVEMENT
 MARKER 2-WAY AMBER @ 40'

STATION		THERMOPLASTIC PAVEMENT MARKING, LINE - 4" (FOOT)			TEMPORARY PAVEMENT MARKING LINE - 4" (FOOT)			THERMOPLASTIC PAVEMENT MARKING LINE - 6" (FOOT)	TEMPORARY PAVEMENT MARKING LINE - 6" (FOOT)	THERMOPLASTIC PAVEMENT MARKING LINE - 8" (FOOT)	TEMPORARY PAVEMENT MARKING LINE - 8" (FOOT)	THERMOPLASTIC PAVEMENT MARKING LINE - 12" (FOOT)	TEMPORARY PAVEMENT MARKING LINE - 12" (FOOT)	THERMOPLASTIC PAVEMENT MARKING LINE - 24" (FOOT)	TEMPORARY PAVEMENT MARKING LINE - 24" (FOOT)	SHORT TERM PAVEMENT MARKING (FOOT)	RAISED RELECTIVE PAVEMENT MARKERS (EACH)		RAISED RELECTIVE PAVT. MRK. REMOVAL (EACH)	WORK ZONE PAVEMENT (SQ FT)	THERMOPLASTIC PAVEMENT MARKING - LETTERS & SYMBOLS (SQ FT)	TEMPORARY PAVEMENT MARKING - LETTERS & SYMBOLS (SQ FT)
		SOLID WHITE	SKIP-DASH YELLOW	SOLID YELLOW	SOLID WHITE	SKIP-DASH YELLOW	SOLID YELLOW										1-WAY CRYSTAL	2-WAY AMBER				
35+00.00	TO 41+00.00	1142.5	0.0	1200.0	1142.5	0.0	1200.0	0.0	0.0	0.0	0.0	0.0	0.0	0.0	0.0	276.0	0	16	16	872.8	0.0	0.0
TOTAL THIS PAGE		2342.5			2342.5			0.0	0.0	0.0	0.0	0.0	0.0	0.0	0.0	276.0	16		16	872.8	0.0	0.0
SUB-TOTAL		24365.2			24365.2			649.3	649.3	213.1	213.1	444.4	444.4	1250.0	1250.0	3981.4	375		375	13960.2	941.8	941.8

FILE NAME =	USER NAME = \$USER*	DESIGNED -	REVISED -	STATE OF ILLINOIS DEPARTMENT OF TRANSPORTATION	PAVEMENT MARKING PLAN			F.A.P. RTE.	SECTION	COUNTY	TOTAL SHEETS	SHEET NO.
FILEL		DRAWN -	REVISED -					*	(7Z, 56)RS-1, 65-2RS-4	MADISON	74	67
	PLOT SCALE = \$SCALE*	CHECKED -	REVISED -					CONTRACT NO. 76G71				
	PLOT DATE = \$DATE*	DATE -	REVISED -					FED. ROAD DIST. NO.	ILLINOIS	FED. AID PROJECT		