
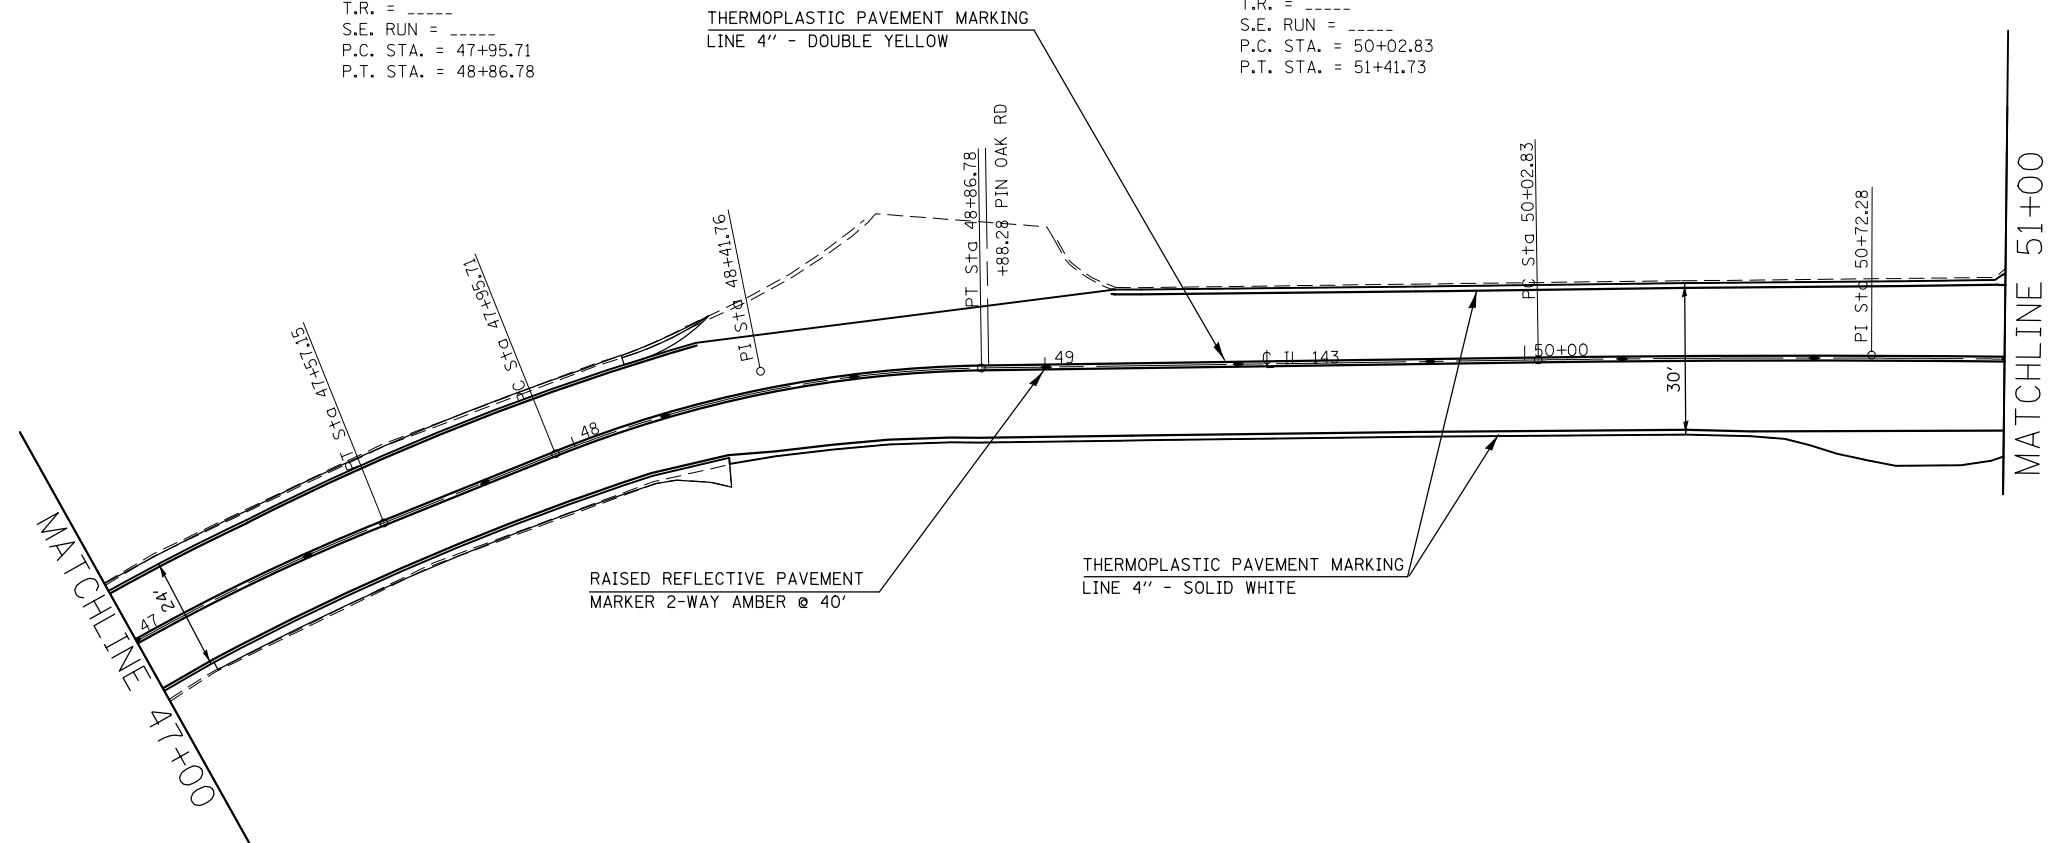


EXIST. CURVE C11
 PI STA. = 48+41.76
 $\Delta = 21^\circ 06' 03''$ (RT)
 $D = 23^\circ 10' 12''$
 $R = 247.28'$
 $T = 46.06'$
 $L = 91.07'$
 $E = 4.25'$
 $e = \text{-----}$
 $T.R. = \text{-----}$
 $S.E. \text{ RUN} = \text{-----}$
 P.C. STA. = 47+95.71
 P.T. STA. = 48+86.78

EXIST. CURVE C12
 PI STA. = 50+72.28
 $\Delta = 2^\circ 05' 59''$ (RT)
 $D = 1^\circ 30' 42''$
 $R = 3,790.33'$
 $T = 69.46'$
 $L = 138.90'$
 $E = 0.64'$
 $e = \text{-----}$
 $T.R. = \text{-----}$
 $S.E. \text{ RUN} = \text{-----}$
 P.C. STA. = 50+02.83
 P.T. STA. = 51+41.73

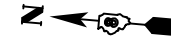

STATION	PAVEMENT MARKING SCHEDULE																				
	THERMOPLASTIC PAVEMENT MARKING, LINE - 4" (FOOT)			TEMPORARY PAVEMENT MARKING LINE - 4" (FOOT)			THERMOPLASTIC PAVEMENT MARKING LINE - 6" (FOOT)	TEMPORARY PAVEMENT MARKING LINE - 6" (FOOT)	THERMOPLASTIC PAVEMENT MARKING LINE - 8" (FOOT)	TEMPORARY PAVEMENT MARKING LINE - 8" (FOOT)	THERMOPLASTIC PAVEMENT MARKING LINE - 12" (FOOT)	TEMPORARY PAVEMENT MARKING LINE - 12" (FOOT)	THERMOPLASTIC PAVEMENT MARKING LINE - 24" (FOOT)	TEMPORARY PAVEMENT MARKING LINE - 24" (FOOT)	SHORT TERM PAVEMENT MARKING (FOOT)	RAISED RELECTIVE PAVEMENT MARKERS (EACH)		RAISED RELECTIVE PAVT. MRK. REMOVAL (EACH)	WORK ZONE PAVEMENT MRK. REM. (SQ.FT)	THERMOPLASTIC PAVEMENT MARKING - LETTERS & SYMBOLS (SQ.FT)	TEMPORARY PAVEMENT MARKING - LETTERS & SYMBOLS (SQ.FT)
	SOLID WHITE	SKIP-DASH YELLOW	SOLID YELLOW	SOLID WHITE	SKIP-DASH YELLOW	SOLID YELLOW										1-WAY CRYSTAL	2-WAY AMBER				
47+00.00 TO 51+00.00	712.0	0.0	800.0	712.0	0.0	800.0	0.0	0.0	0.0	0.0	0.0	0.0	0.0	0.0	184.0	0	10	10	566.4	0.0	0.0
TOTAL THIS PAGE	1512.0			1512.0			0.0	0.0	0.0	0.0	0.0	0.0	0.0	0.0	184.0	0	10	10	566.4	0.0	0.0
SUB-TOTAL	28277.2			28277.2			649.3	649.3	213.1	213.1	444.4	444.4	1250.0	1250.0	4441.4	401		401	15418.7	941.8	941.8

FILE NAME =	USER NAME = \$USER*	DESIGNED -	REVISED -	STATE OF ILLINOIS DEPARTMENT OF TRANSPORTATION	PAVEMENT MARKING PLAN			F.A.P. RTE.	SECTION	COUNTY	TOTAL SHEETS	SHEET NO.
FILEL		DRAWN -	REVISED -					•	(7Z, 56)RS-1, 65-2RS-4	MADISON	74	69
	PLOT SCALE = \$SCALE*	CHECKED -	REVISED -					CONTRACT NO. 76G71				
	PLOT DATE = \$DATE*	DATE -	REVISED -					FED. ROAD DIST. NO.	ILLINOIS FED. AID PROJECT			