


FAI 255

M.M. 4.20 to M.M. 10.50
M.M. 19.20 to M.M. 23.60

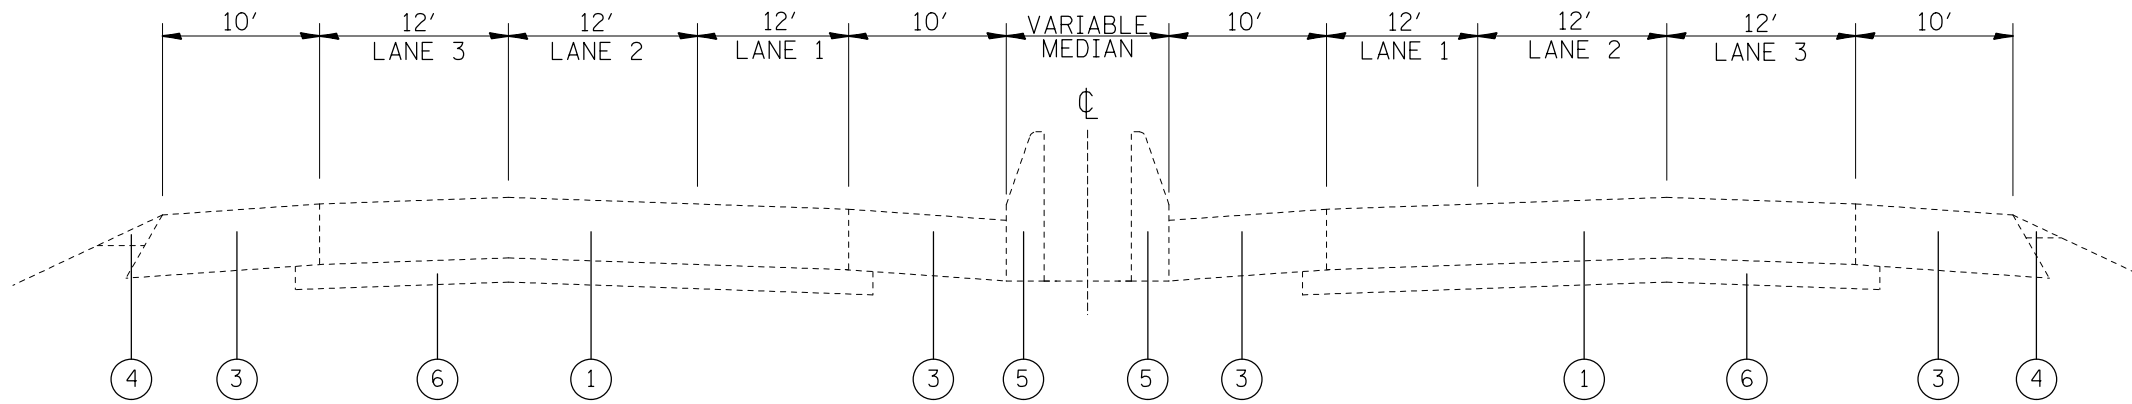

FAI 255

M.M. 10.50 to M.M. 19.20

LEGEND

- ① EXISTING C.R.P.C.C. PAVEMENT 9"
- ② EXISTING P.C.C. PAVEMENT 10"
- ③ EXISTING BITUMINOUS SHOULDERS 9"
- ④ EXISTING AGGREGATE SHOULDERS, TYPE B
- ⑤ EXISTING CONCRETE BARRIER
- ⑥ EXISTING STABILIZED SUB-BASE, 4"

FILE NAME =	USER NAME = wedmore_jb	DESIGNED -	REVISED -
et:\pwork\pwork\wedmore_jb\d0388757\0876H26-sht-pln.dgn		DRAWN -	REVISED -
	PLOT SCALE = 100.0000' / 1in.	CHECKED -	REVISED -
	PLOT DATE = 4/11/2014	DATE -	REVISED -

**STATE OF ILLINOIS
DEPARTMENT OF TRANSPORTATION**

TYPICAL SECTIONS

SCALE: SHEET NO. OF SHEETS STA. TO STA.

F.A.I. RTE.	SECTION	COUNTY	TOTAL SHEETS	SHEET NO.
55/70	60-(6,7,8,9,10),60-(1,2)I-3	MADISON	8	4
FED. ROAD DIST. NO. ILLINOIS FED. AID PROJECT			CONTRACT NO. 76G88	