


MILLING TAPER DETAIL
SN 028-0043

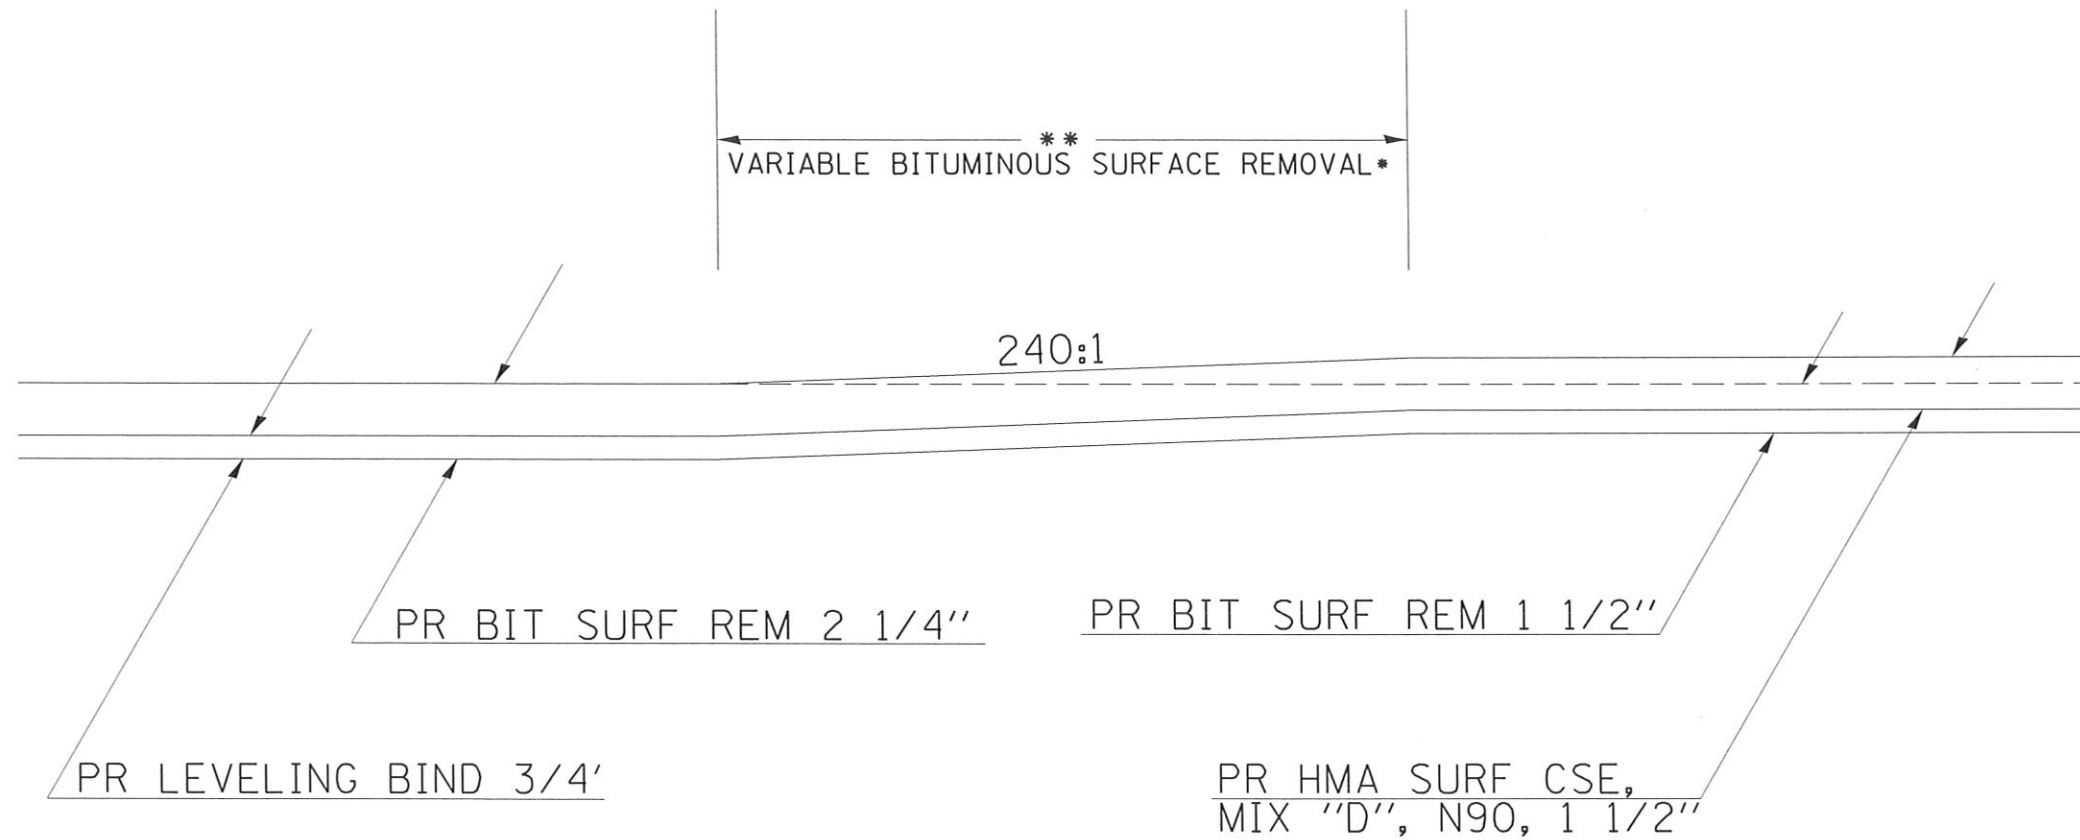

NOTE:

* VARIABLE BITUMINOUS SURFACE REMOVAL WILL BE PAID FOR AS BITUMINOUS SURFACE REMOVAL 1 1/2"

** TAPER LENGTH AS DIRECTED BY THE ENGINEER TO MAINTAIN 240:1 TAPER RATIO

TO BE USED:

SN 028-0043 STA 110+26 TO STA 110+41 WEST ABUT
SN 028-0043 STA 117+47 TO STA 117+62 EAST ABUT

FILE NAME = c:\p\work\p\pidot\meyer\ta\d0362583\DX...	USER NAME = MeyerTA ...-CADD.dgn	DESIGNED - _____ DRAWN - _____	REVISED - _____ REVISED - _____	STATE OF ILLINOIS DEPARTMENT OF TRANSPORTATION	DETAILS: MILLING TAPER	F.A.P. RTE. 869	SECTION 10IRS-6	COUNTY FRANKLIN	TOTAL SHEETS 13	SHEET NO. 12
MODELNAME	PLOT SCALE = 5000.0000 ' / in. PLOT DATE = 3/20/2014	CHECKED - _____ DATE - _____	REVISED - _____ REVISED - _____			SCALE: _____ SHEET ____ OF ____ SHEETS STA. _____ TO STA. _____	CONTRACT NO. 78388 ILLINOIS FED. AID PROJECT			