


TYPICAL FOR HMA SHOULDERS, 8"

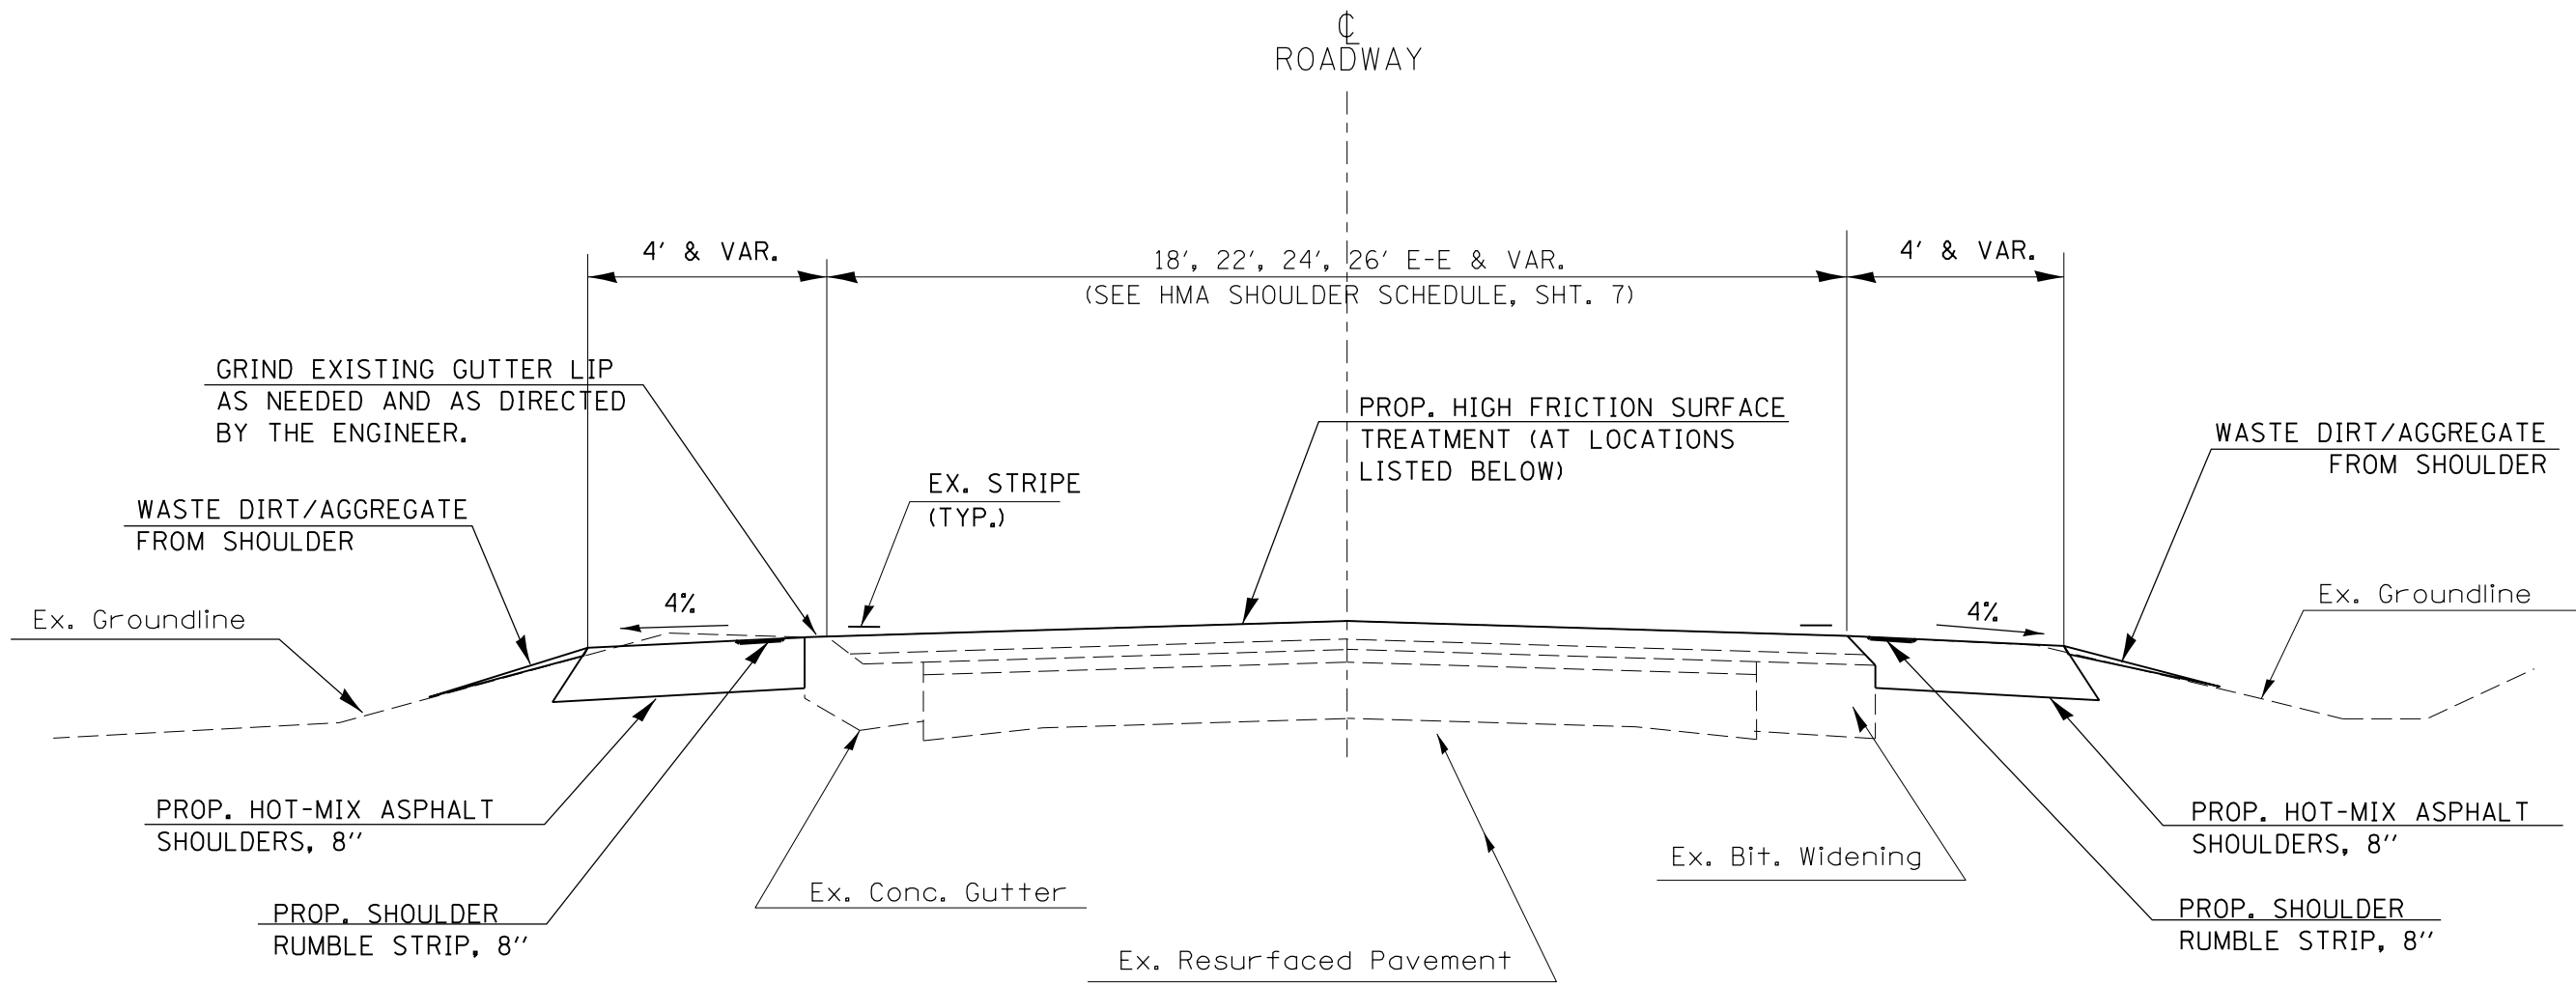

TO BE USED:
AT EXISTING CONCRETE
GUTTER LOCATIONS.

TO BE USED:
AT EXISTING AGGREGATE
SHOULDER LOCATIONS.

LOCATIONS FOR
HIGH FRICTION SURFACE TREATMENT:

- LOCATION 1
- LOCATION 4
- LOCATION 6
- LOCATION 7
- LOCATION 8

(SEE SCHEDULE, SHT. 10)

• VARIOUS ROUTES
•• VARIOUS COUNTIES

FILE NAME =	USER NAME = mccordkr	DESIGNED -	REVISED -
et:\pw\work\p\dot\mccordkr\d0371602\78396-sh1-plan.dgn		DRAWN -	REVISED -
Default	PLOT SCALE = 100.0000' / in.	CHECKED -	REVISED -
	PLOT DATE = 3/20/2014	DATE -	REVISED -

**STATE OF ILLINOIS
DEPARTMENT OF TRANSPORTATION**

TYPICAL SECTION

SCALE: SHEET OF SHEETS STA. TO STA.

F.A. RTE.	SECTION	COUNTY	TOTAL SHEETS	SHEET NO.
•	D9 SAFETY 2014-2	••	17	6
CONTRACT NO. 78396				
ILLINOIS FED. AID PROJECT				