


STA. 104+60
 Ex. 18" PCC Pipe
 USE STD. 630101

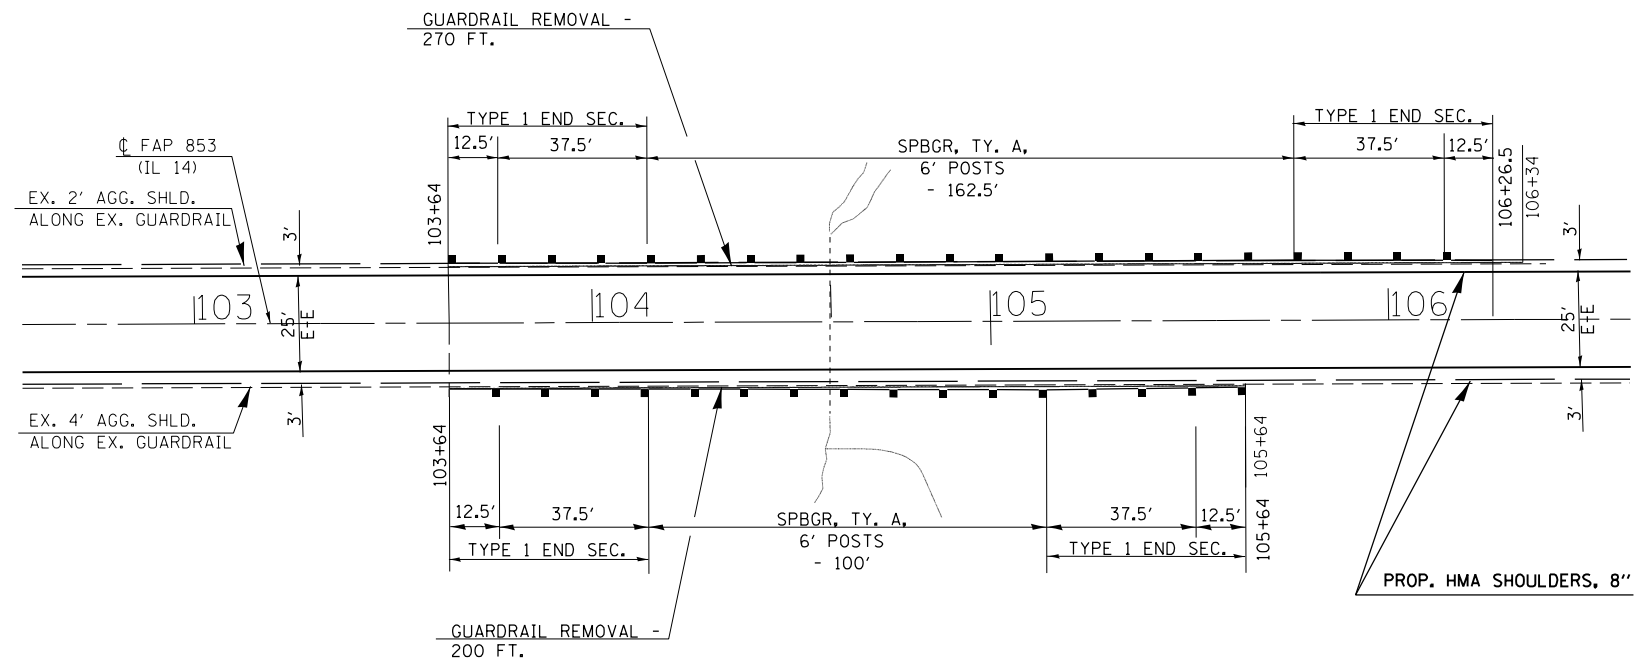

- VARIOUS ROUTES
- VARIOUS COUNTIES

FILE NAME =	USER NAME = mcoordkr	DESIGNED -	REVISED -
c:\pwwork\pwwork\mcoordkr\0371602\78396-sh1-plan.dgn		DRAWN -	REVISED -
Default	PLOT SCALE = 100.0000' / in.	CHECKED -	REVISED -
	PLOT DATE = 3/20/2014	DATE -	REVISED -

STATE OF ILLINOIS
 DEPARTMENT OF TRANSPORTATION

GUARDRAIL DETAILS -
 STA. 104 + 60

SCALE: SHEET OF SHEETS STA. TO STA.

F.A. RTE.	SECTION	COUNTY	TOTAL SHEETS	SHEET NO.
•	D9 SAFETY 2014-2	••	17	17
			CONTRACT NO. 78396	
ILLINOIS FED. AID PROJECT				