


DATE	
BY	
SURVEYED	
PLOTTED	
TEMPLATE	
AREAS	
CHECKED	
FINAL SURVEY	
NOTE BOOK	
NO.	

DATE	
BY	
SURVEYED	
PLOTTED	
TEMPLATE	
AREAS	
CHECKED	
ORIGINAL SURVEY	
NOTE BOOK	
NO.	

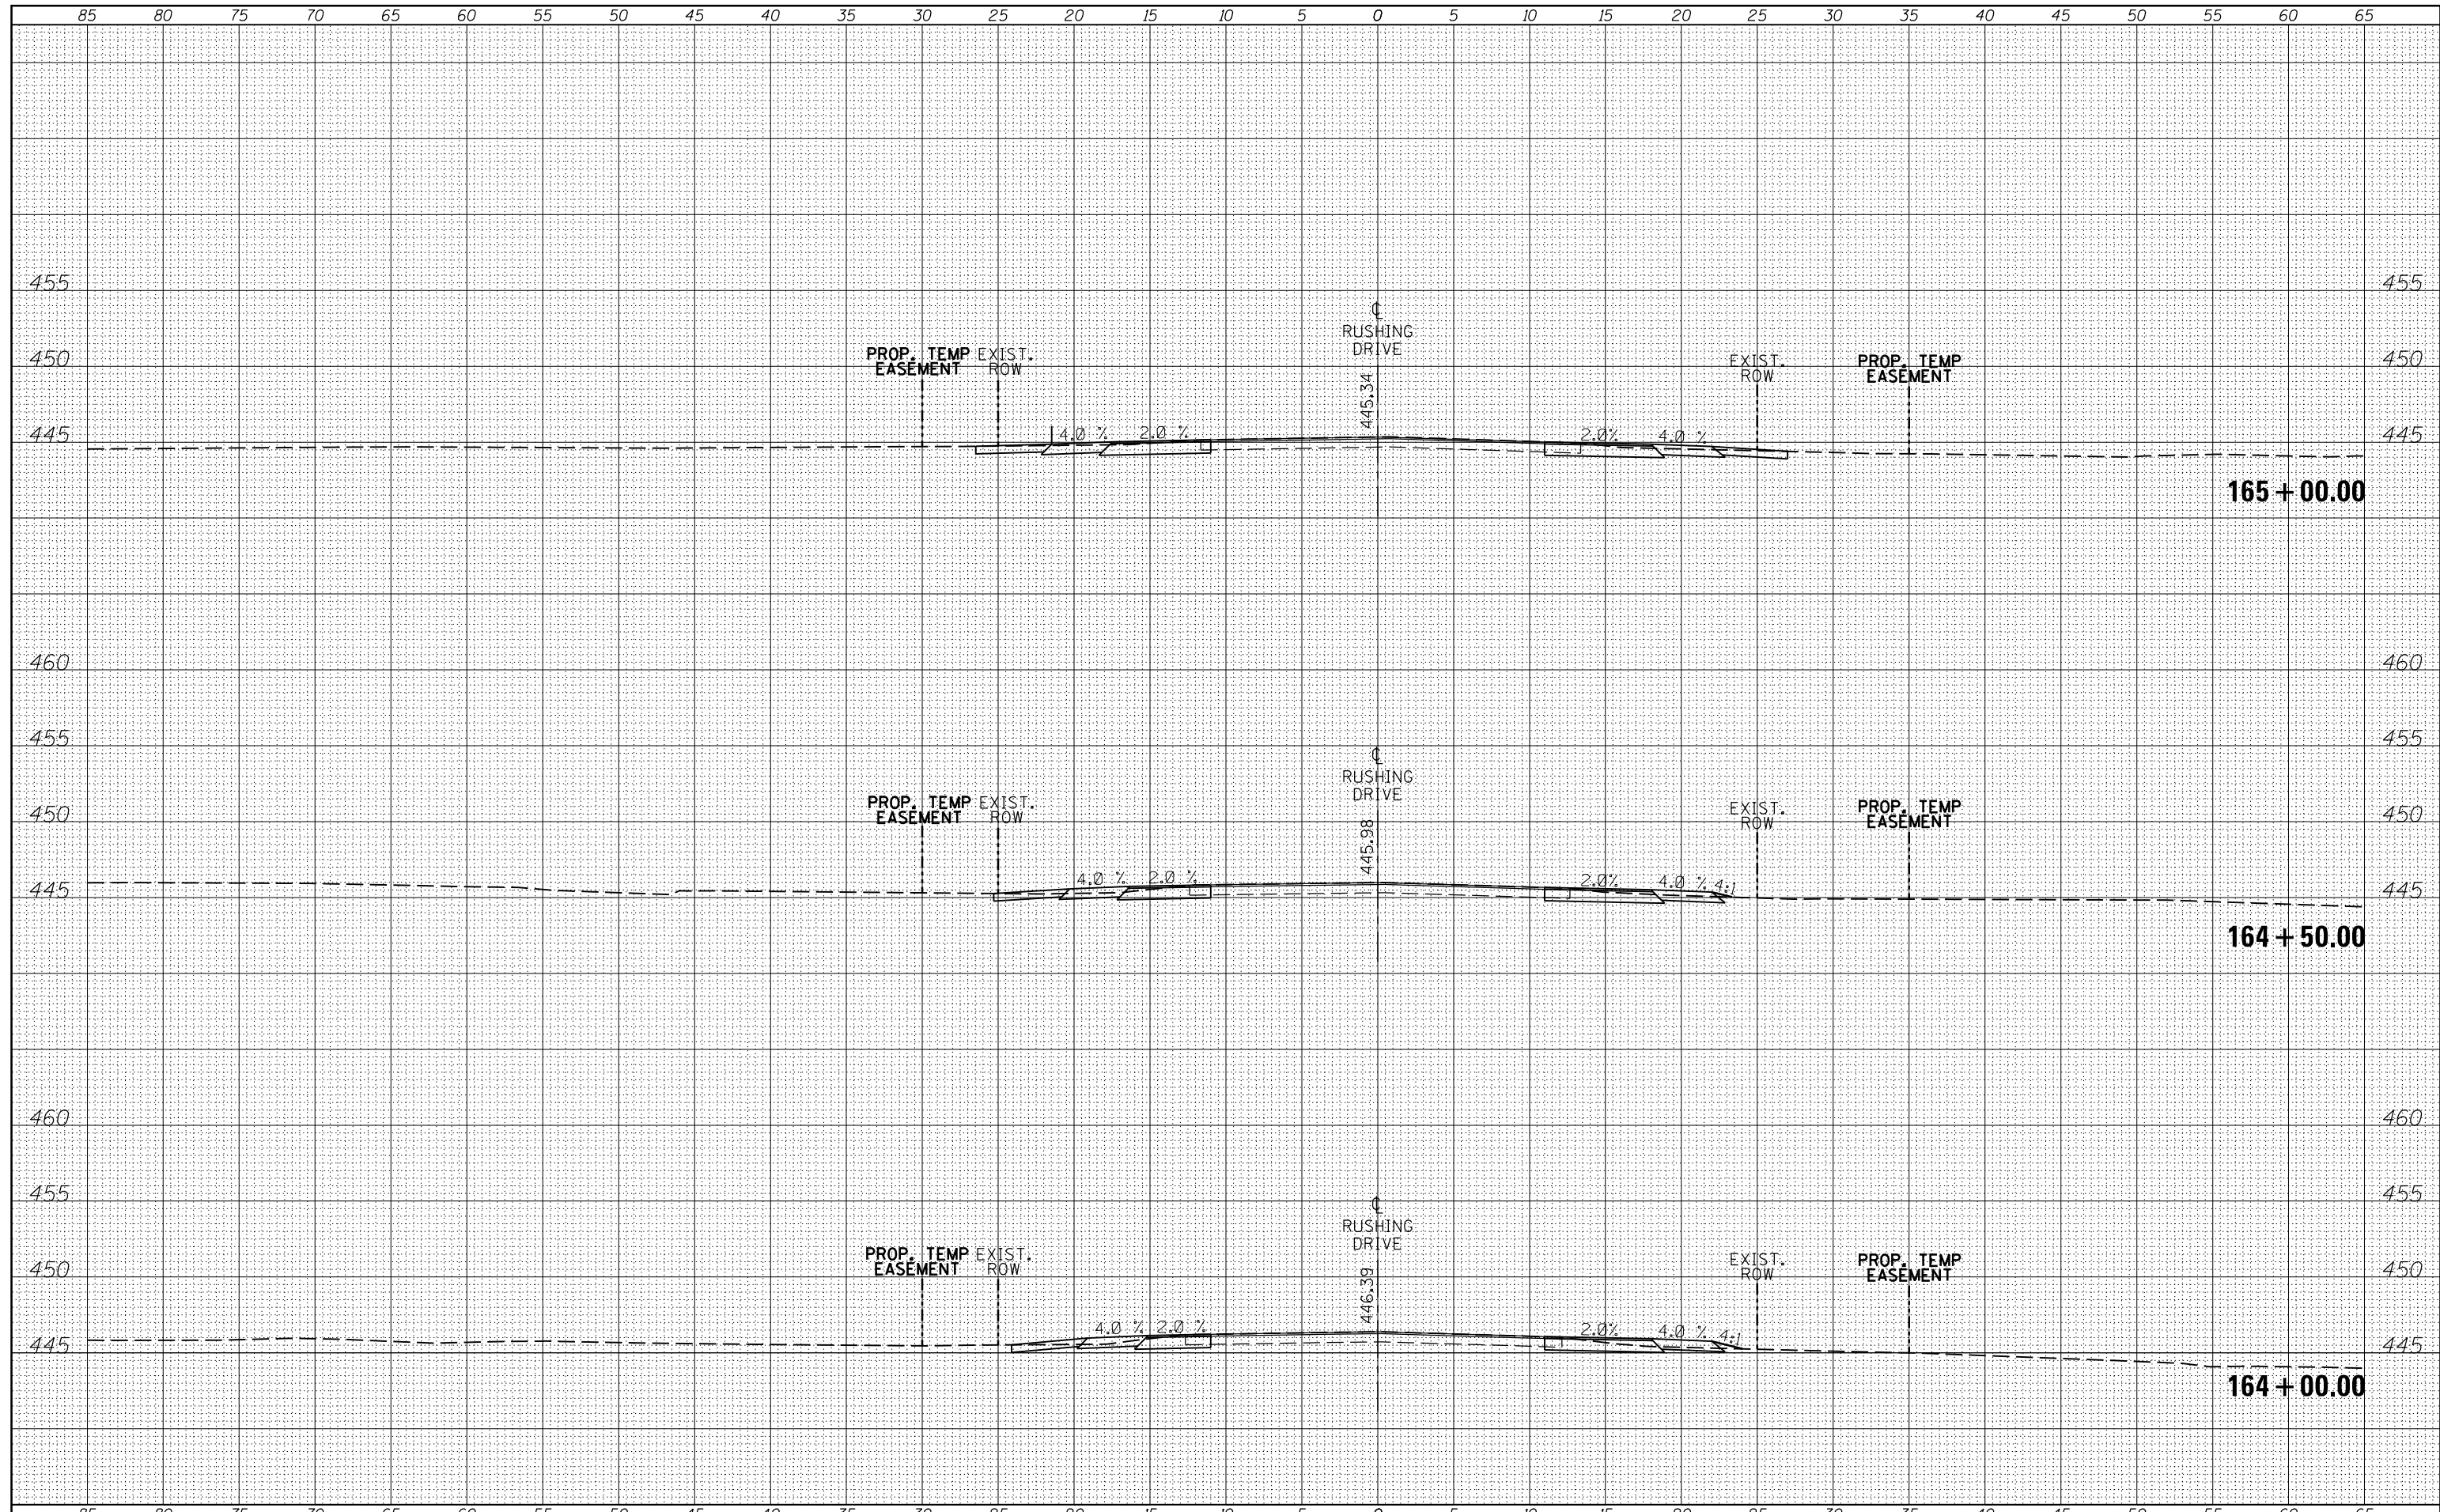

FILE NAME =	USER NAME = \$USERS	DESIGNED -	REVISÉD -	<b>STATE OF ILLINOIS</b> <b>DEPARTMENT OF TRANSPORTATION</b>	<b>CROSS SECTIONS - RUSHING DRIVE</b>		F.A.P. RTE.	SECTION	COUNTY	TOTAL SHEETS	SHEET NO.
c:\pw_work\pwidot\pufferae\d0374570\78402-sh\crosssections.dgn		DRAWN -	REVISÉD -		726	(1-2) N-3	WILLIAMSON	50	32		
PLOT SCALE = 10.0000' / in.		CHECKED -	REVISÉD -		SCALE: SHEET OF SHEETS STA. 164+00.00 TO STA. 165+00.00		CONTRACT NO. 78402		ILLINOIS FED. AID PROJECT		
\$MODELNAME\$		DATE -	REVISÉD -								