


BY	DATE
FINISHED SURVEY	DATE
NOTE BOOK	
NO.	

BY	DATE
ORIGINAL SURVEY	DATE
NOTE BOOK	
NO.	

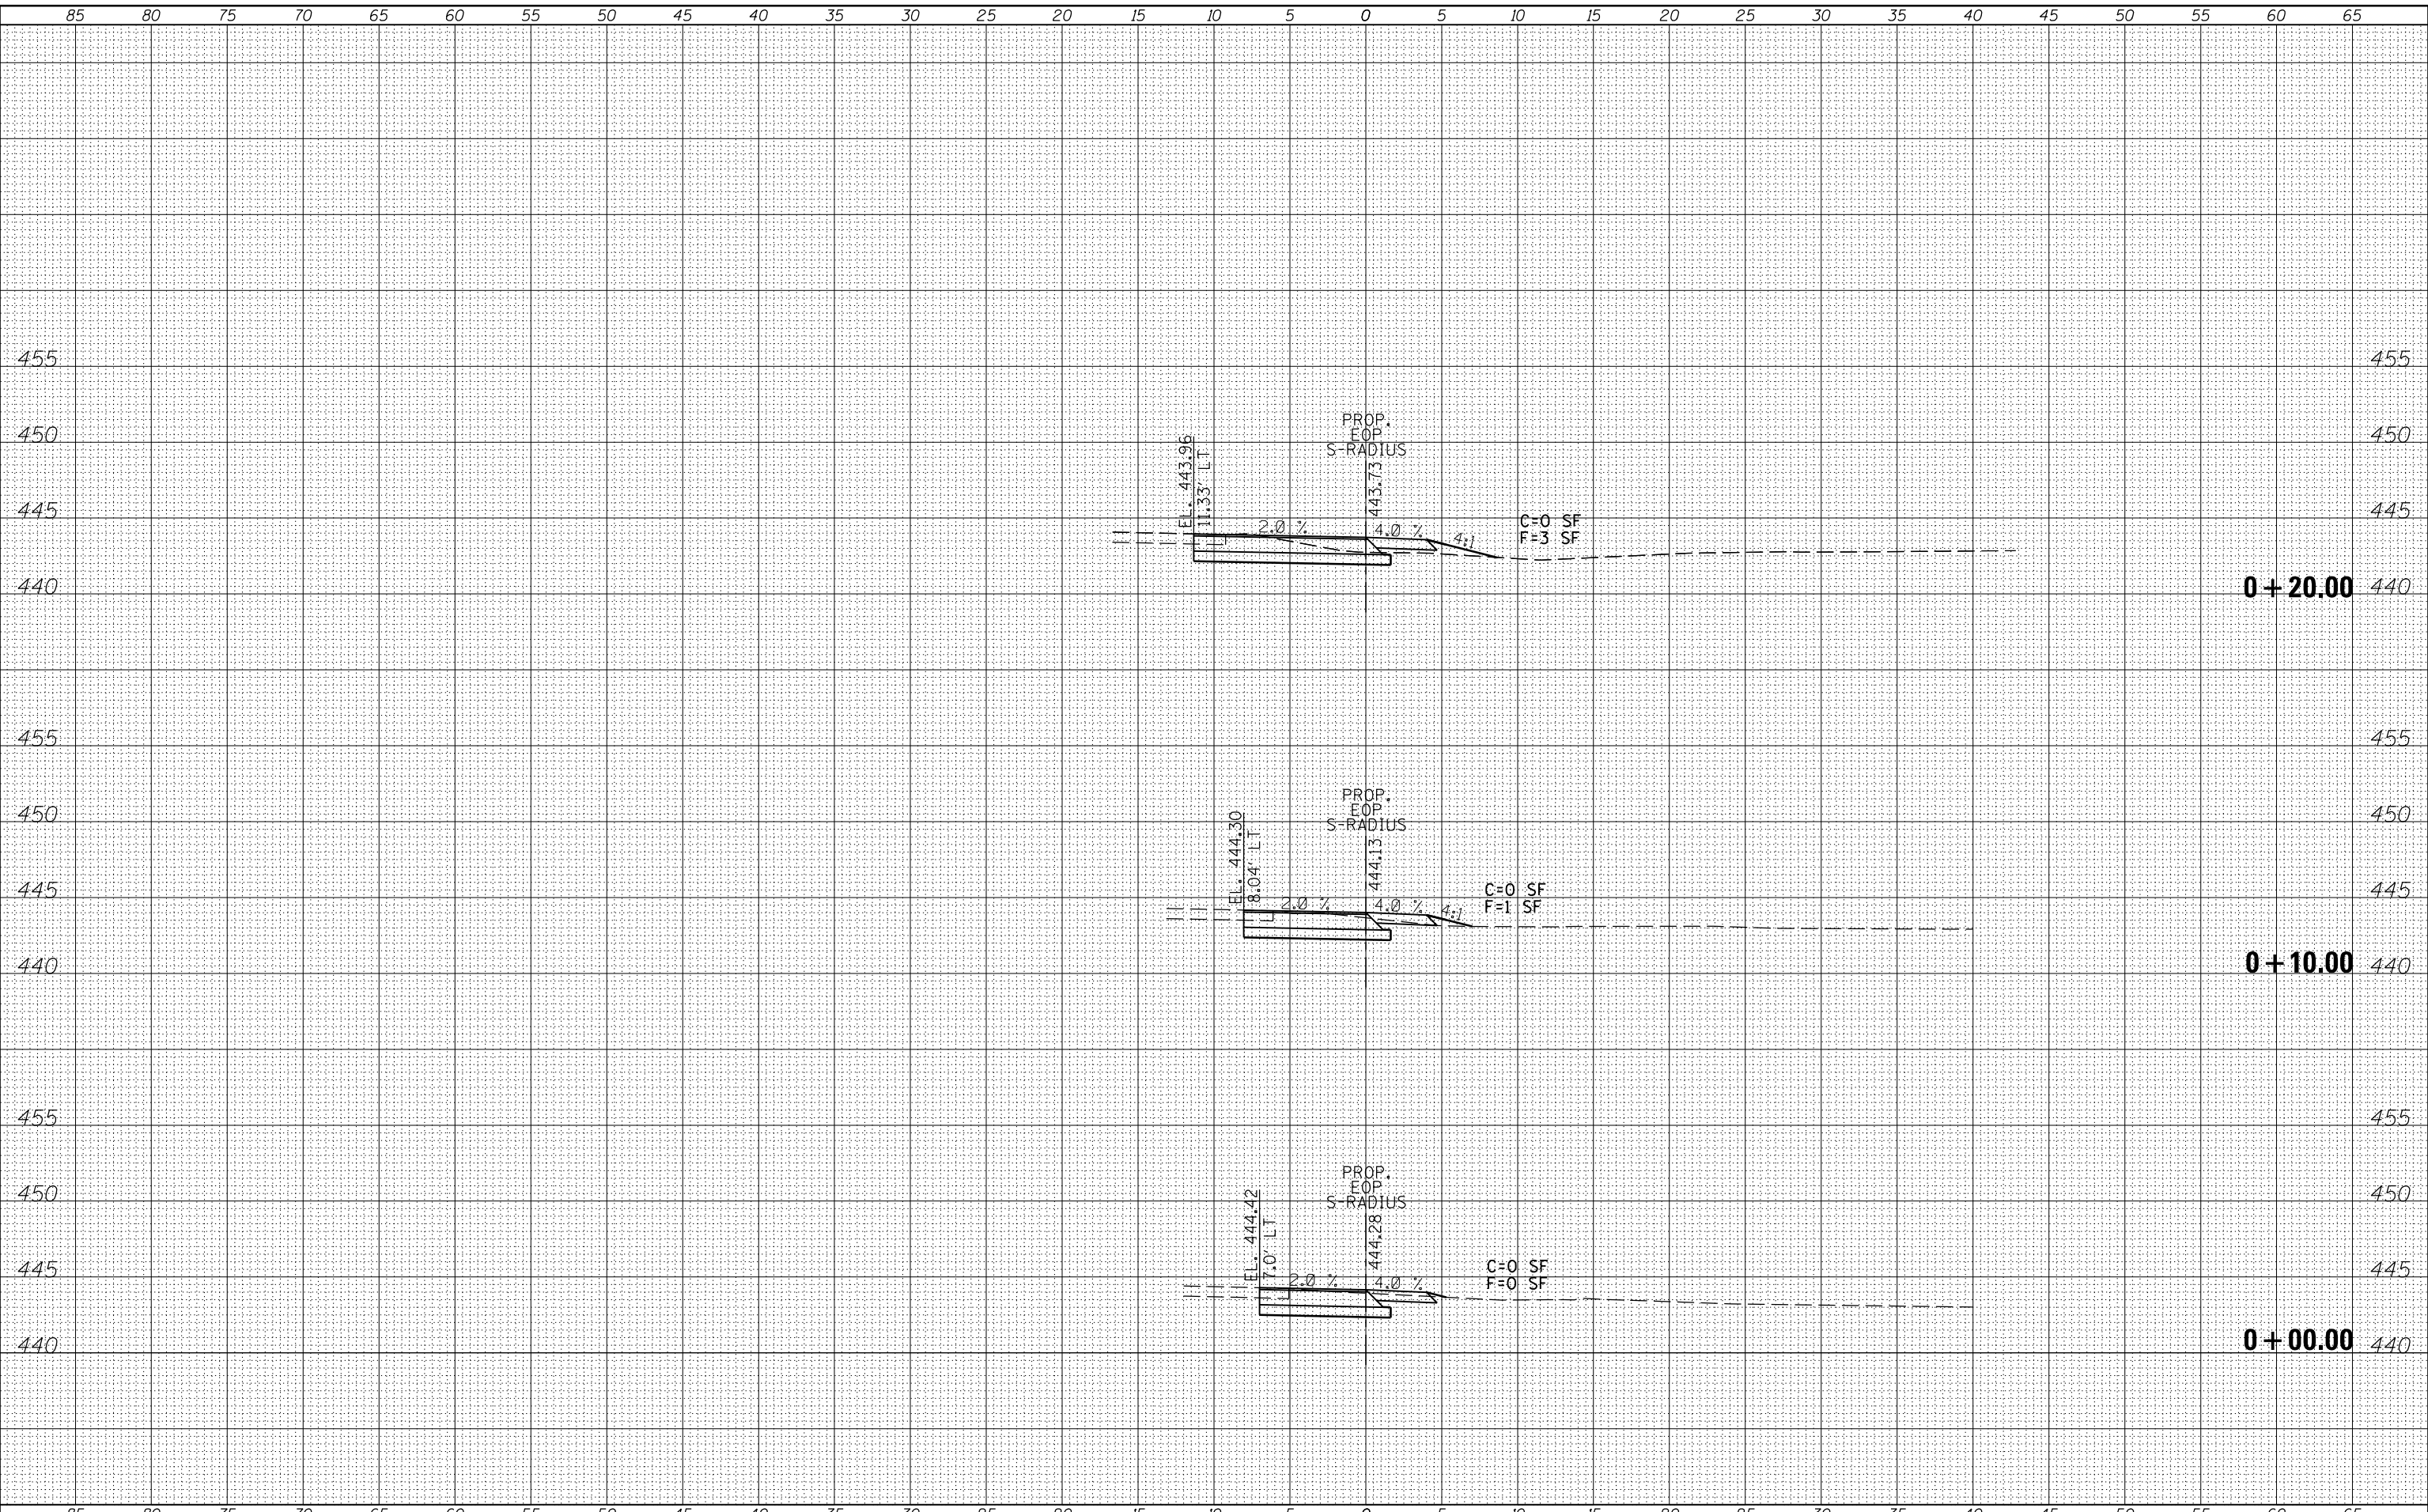

FILE NAME =	USER NAME = \$USERS	DESIGNED -	REVISSED -	STATE OF ILLINOIS DEPARTMENT OF TRANSPORTATION	CROSS SECTIONS - SOUTH RADIUS				F.A.P. RTE.	SECTION	COUNTY	TOTAL SHEETS	SHEET NO.
es:\pw_work\pwwork\pufferae\0374570\78402-shr\sections.dgn		DRAWN -	REVISSED -		726	(1-2) N-3	WILLIAMSON	50	40				
\$MODELNAME\$	PLOT DATE = 3/28/2014	CHECKED -	REVISSED -		SCALE: SHEET OF SHEETS STA. +00.00 TO STA. +20.00				CONTRACT NO. 78402				
		DATE -	REVISSED -		ILLINOIS FED. AID PROJECT								