

F.A.P. RTE.	SECTION	COUNTY	TOTAL SHEETS	SHEET NO.
726	(1-2) N-3	WILLIAMSON	50	1
		ILLINOIS	CONTRACT NO. 78402	

STATE OF ILLINOIS
DEPARTMENT OF TRANSPORTATION
DIVISION OF HIGHWAYS




**PROPOSED
HIGHWAY PLANS**

FAP ROUTE 726 (ILLINOIS 148) WITH
FAU 9717 (RUSHING DRIVE)
SECTION (1-2) N-3
PROJECT ACNHPP-0726 (064)
INTERSECTION IMPROVEMENT
WILLIAMSON COUNTY

C-99-026-14

FOR INDEX OF SHEETS, SEE SHEET NO. 3
FOR SUMMARY OF QUANTITIES, SEE SHEETS NO. 5-8

APPROACH	ADT(2013)	% TRUCKS
IL 148 N RUSHING DRIVE	14,100	3.2%
IL 148 S OF RUSHING DRIVE	14,100	3.3%
RUSHING DRIVE WEST OF IL 148	3,650	6.9%

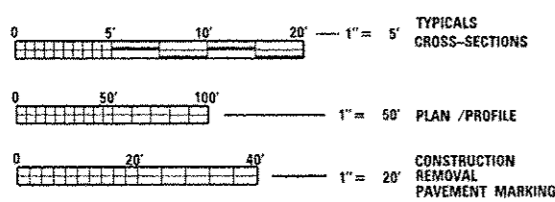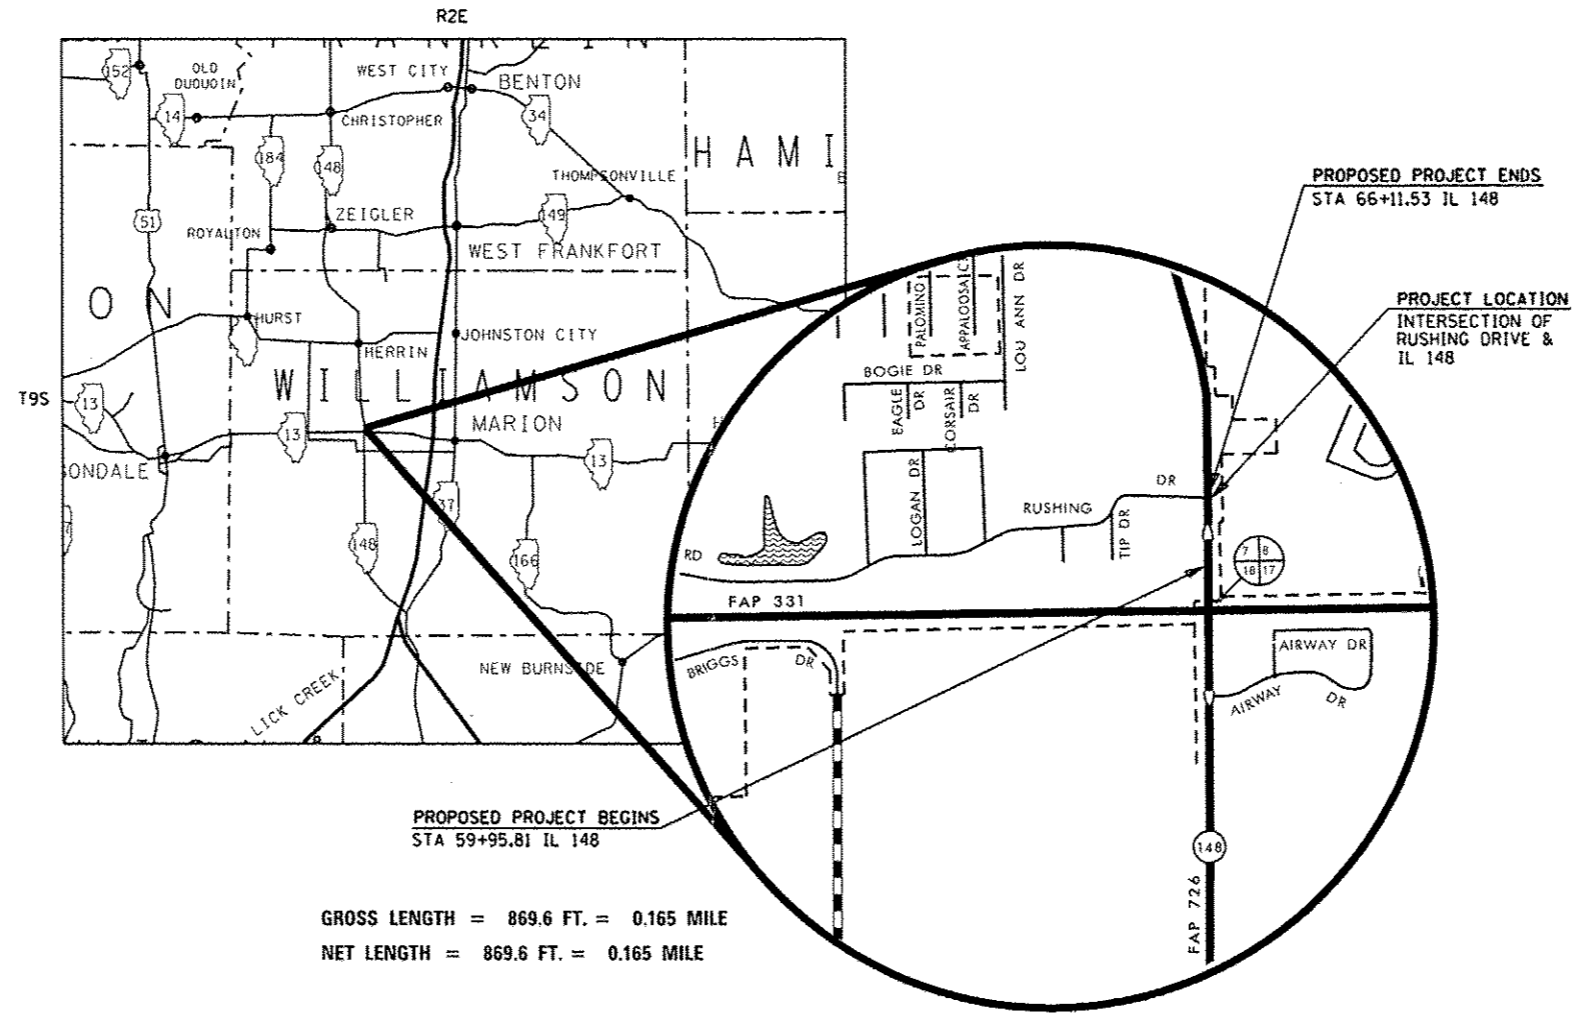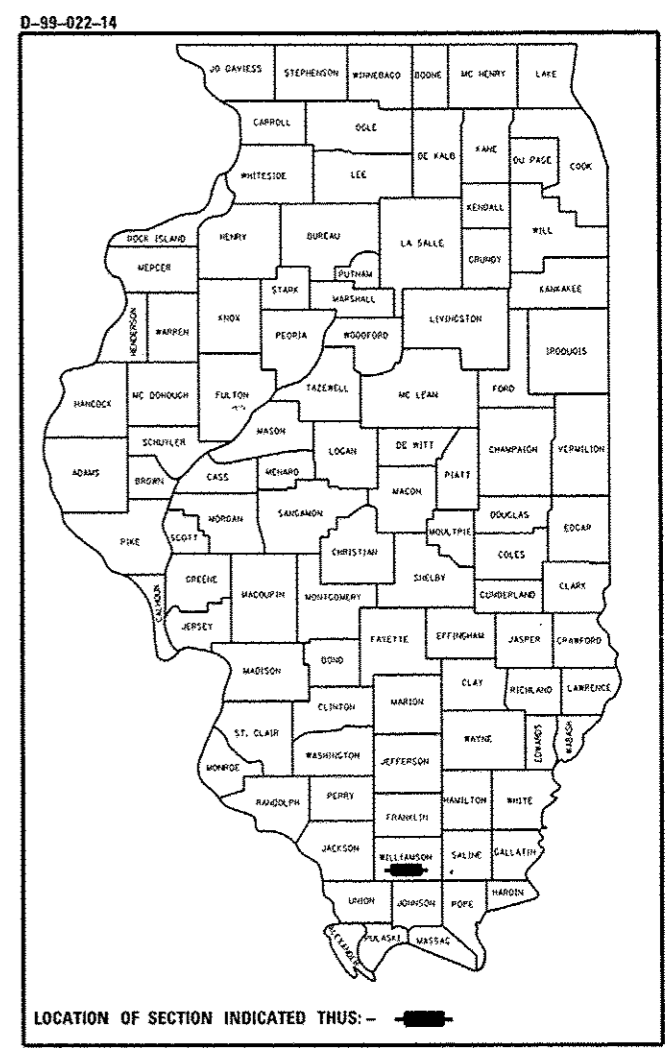

FULL SIZE PLANS HAVE BEEN PREPARED USING STANDARD ENGINEERING SCALES. REDUCED SIZED PLANS WILL NOT CONFORM TO STANDARD SCALES. IN MAKING MEASUREMENTS ON REDUCED PLANS, THE ABOVE SCALES MAY BE USED.

J.U.L.I.E.
JOINT UTILITY LOCATION INFORMATION FOR EXCAVATION
1-800-892-0123
OR 811

PROJECT ENGINEER SEAN GREENLEE
PROJECT MANAGER SUSAN POE

CONTRACT NO. 78402

GROSS LENGTH = 869.6 FT. = 0.165 MILE
NET LENGTH = 869.6 FT. = 0.165 MILE

STATE OF ILLINOIS
DEPARTMENT OF TRANSPORTATION
DIVISION OF HIGHWAYS

SUBMITTED *March 19 20 14*

Anthony L. Keim
DEPUTY DIRECTOR OF HIGHWAYS, REGION ENGINEER

May 9 20 14
John D. Baranzelli, P.E.
ENGINEER OF DESIGN AND ENVIRONMENT

May 9 20 14
Omair Aman, P.E.
DIRECTOR OF HIGHWAYS, CHIEF ENGINEER

**PRINTED BY THE AUTHORITY
OF THE STATE OF ILLINOIS**