


TYPICAL SECTION #1

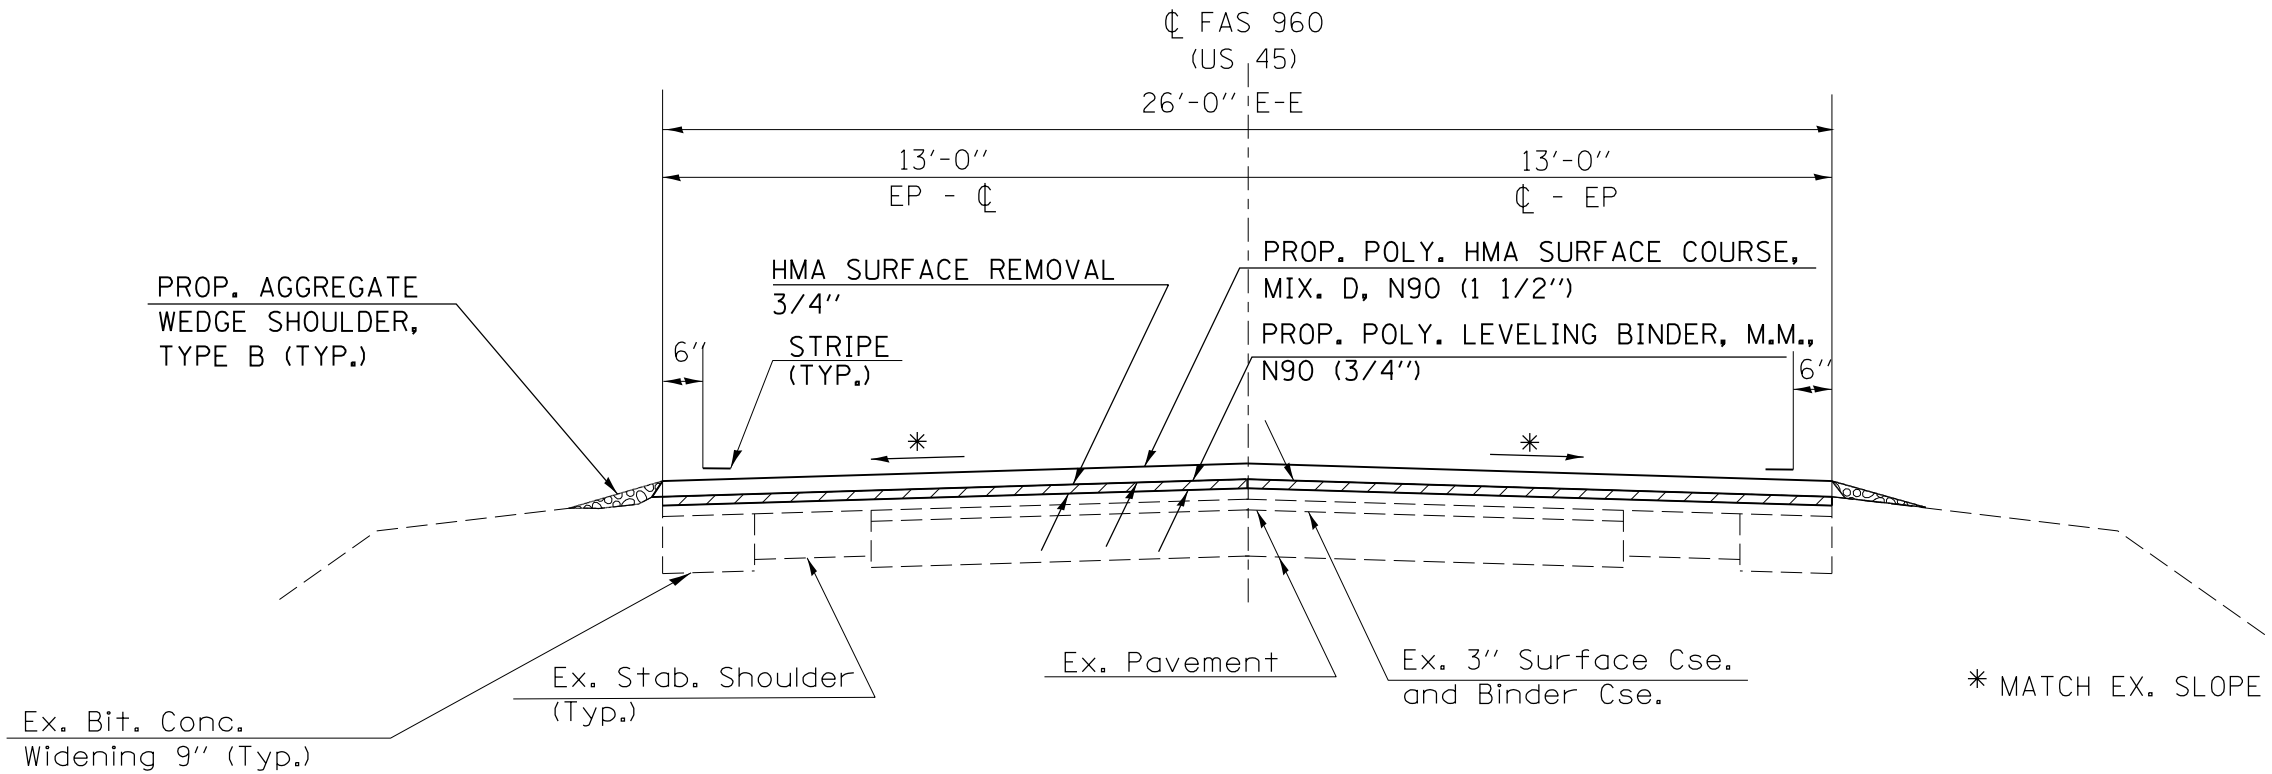

TO BE USED:

STA. 1060+67 TO STA. 1082+30 (NOTE 1)

NOTE 1: SEE PLANS SHEET 18 FOR TRANSITION DETAIL FROM 26' WIDE PAVEMENT TO 52' WIDE PAVEMENT, STA. 1082+30 TO STA. 1085+18.

• FAU 9760 (US 45)

FILE NAME =	USER NAME = mccordkr	DESIGNED -	REVISED -	STATE OF ILLINOIS DEPARTMENT OF TRANSPORTATION	TYPICAL SECTION #1			F.A. RTE.	SECTION	COUNTY	TOTAL SHEETS	SHEET NO.
et:\pw\work\p1dot\mccordkr\10381606\78404-sh1-plan.dgn		DRAWN -	REVISED -					•	41RS-7	Massac	29	7
PLOT SCALE = 100.0000' / in.		CHECKED -	REVISED -		CONTRACT NO. 78404			ILLINOIS FED. AID PROJECT				
PLOT DATE = 3/19/2014		DATE -	REVISED -		SCALE:	SHEET NO.	OF SHEETS	STA.	TO STA.			