


TYPICAL SECTION #2

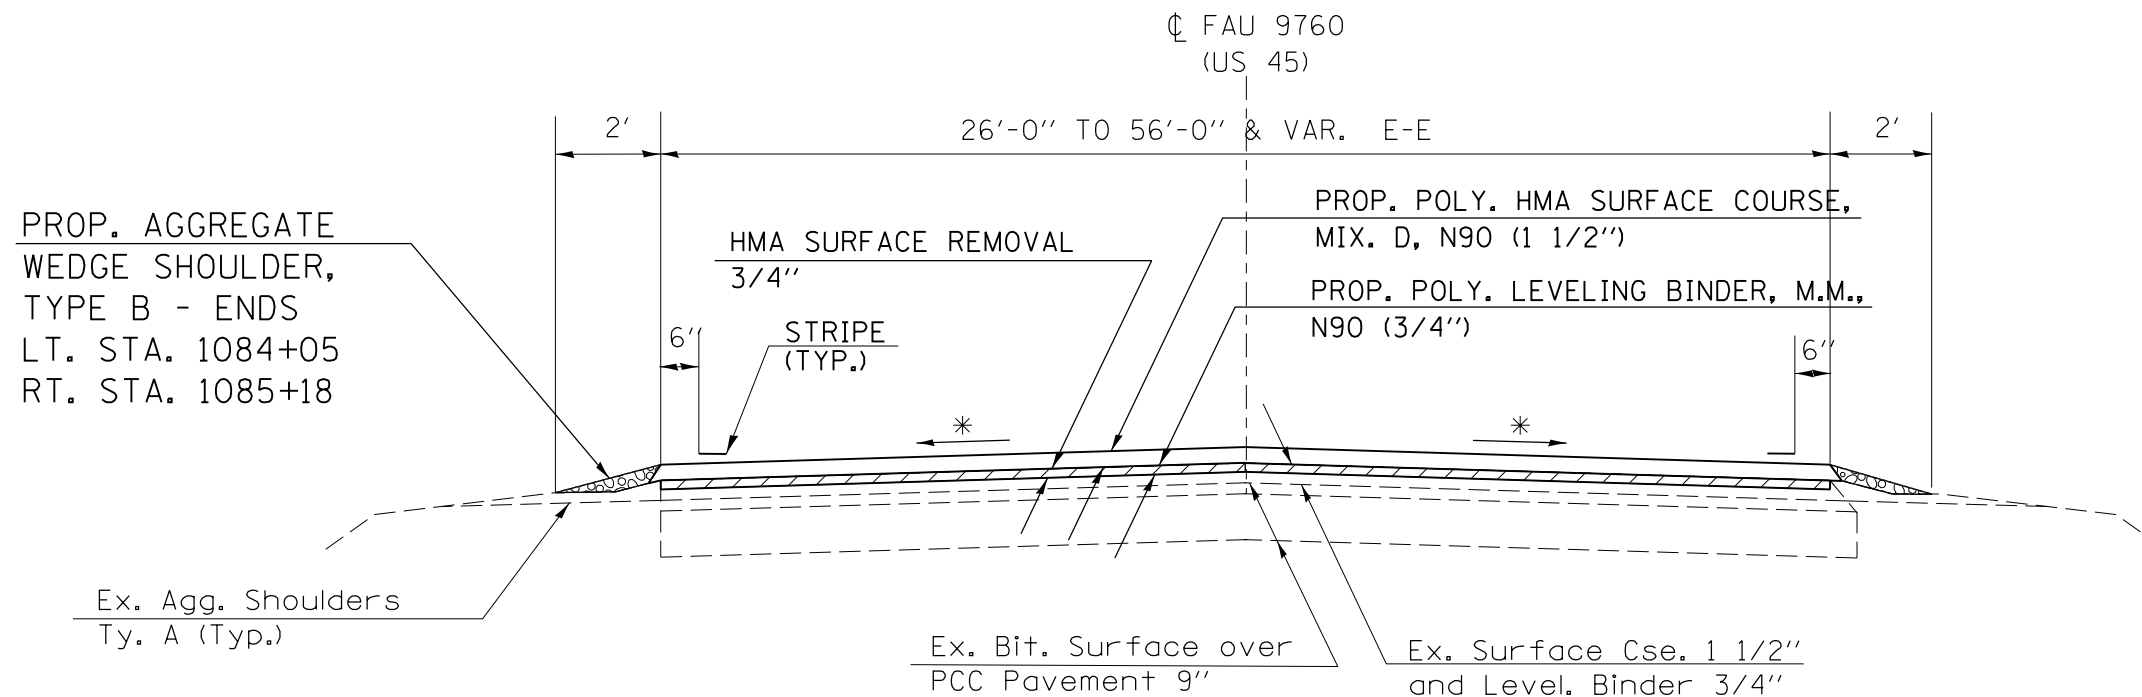

TO BE USED:
 RT. STA. 1082+30 TO STA. 1085+18
 LT. STA. 1082+30 TO STA. 1084+05

• FAU 9760 (US 45)

FILE NAME =	USER NAME = mccordkr	DESIGNED -	REVISED -
et:\pw\work\p1dot\mccordkr\ad0381606\78404-sh1-plan.dgn		DRAWN -	REVISED -
	PLOT SCALE = 100.0000' / in.	CHECKED -	REVISED -
	PLOT DATE = 3/19/2014	DATE -	REVISED -

STATE OF ILLINOIS
 DEPARTMENT OF TRANSPORTATION

TYPICAL SECTION #2

SCALE: SHEET NO. OF SHEETS STA. TO STA.

F.A. RTE.	SECTION	COUNTY	TOTAL SHEETS	SHEET NO.
•	41RS-7	Massac	29	8
			CONTRACT NO. 78404	
ILLINOIS FED. AID PROJECT				