



TYPICAL SECTION #5

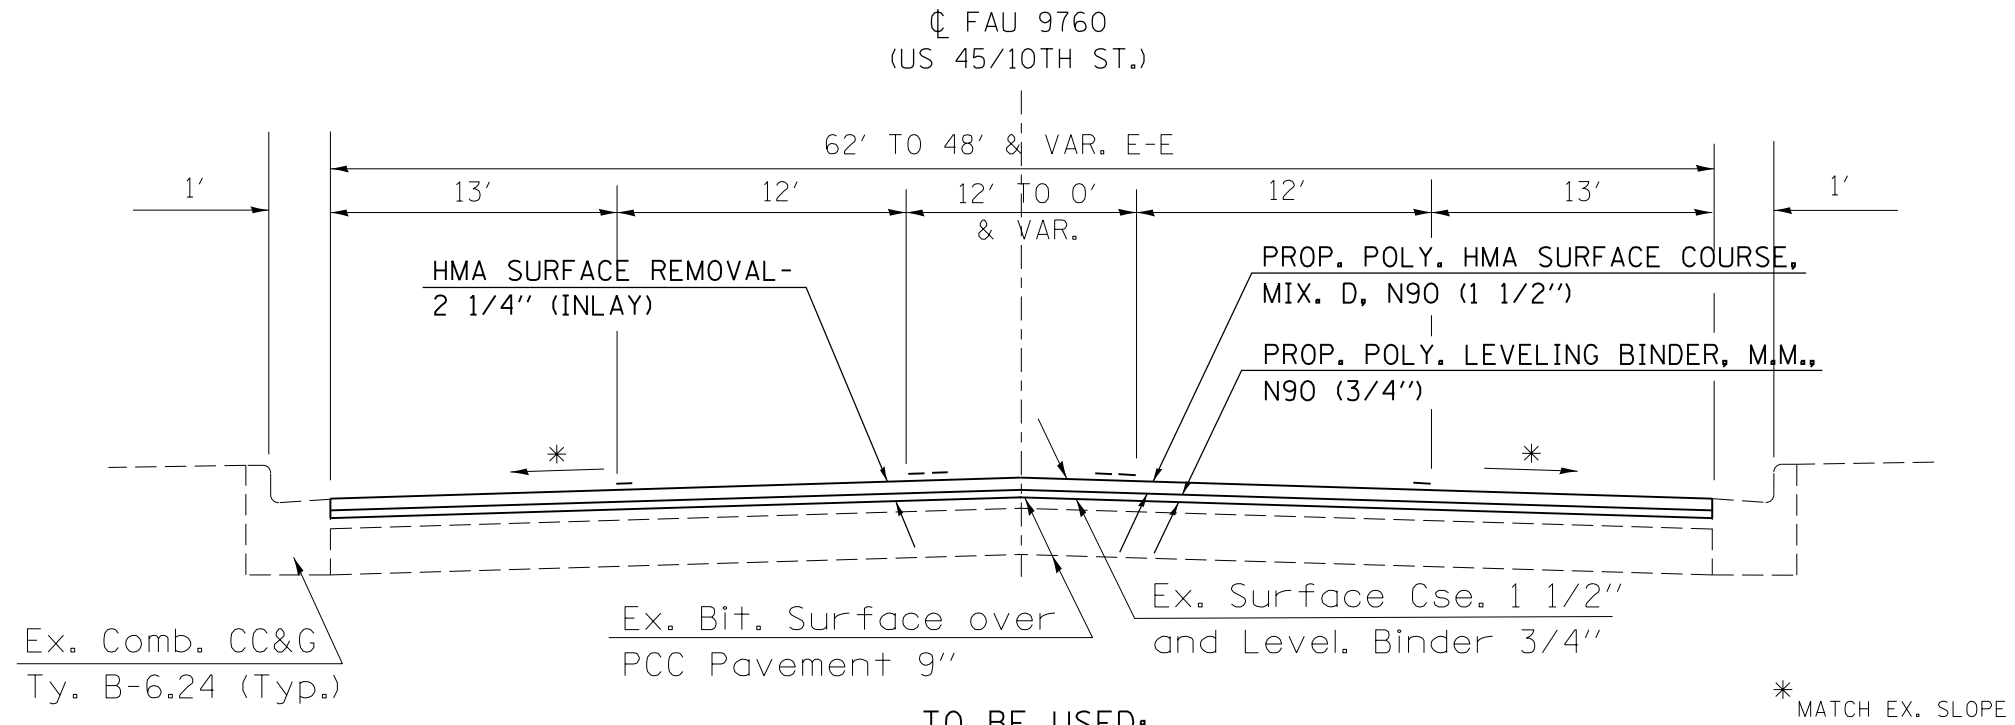

TO BE USED:
 LT. & RT. STA. 1105+20 TO STA. 1107+00

TYPICAL SECTION #6

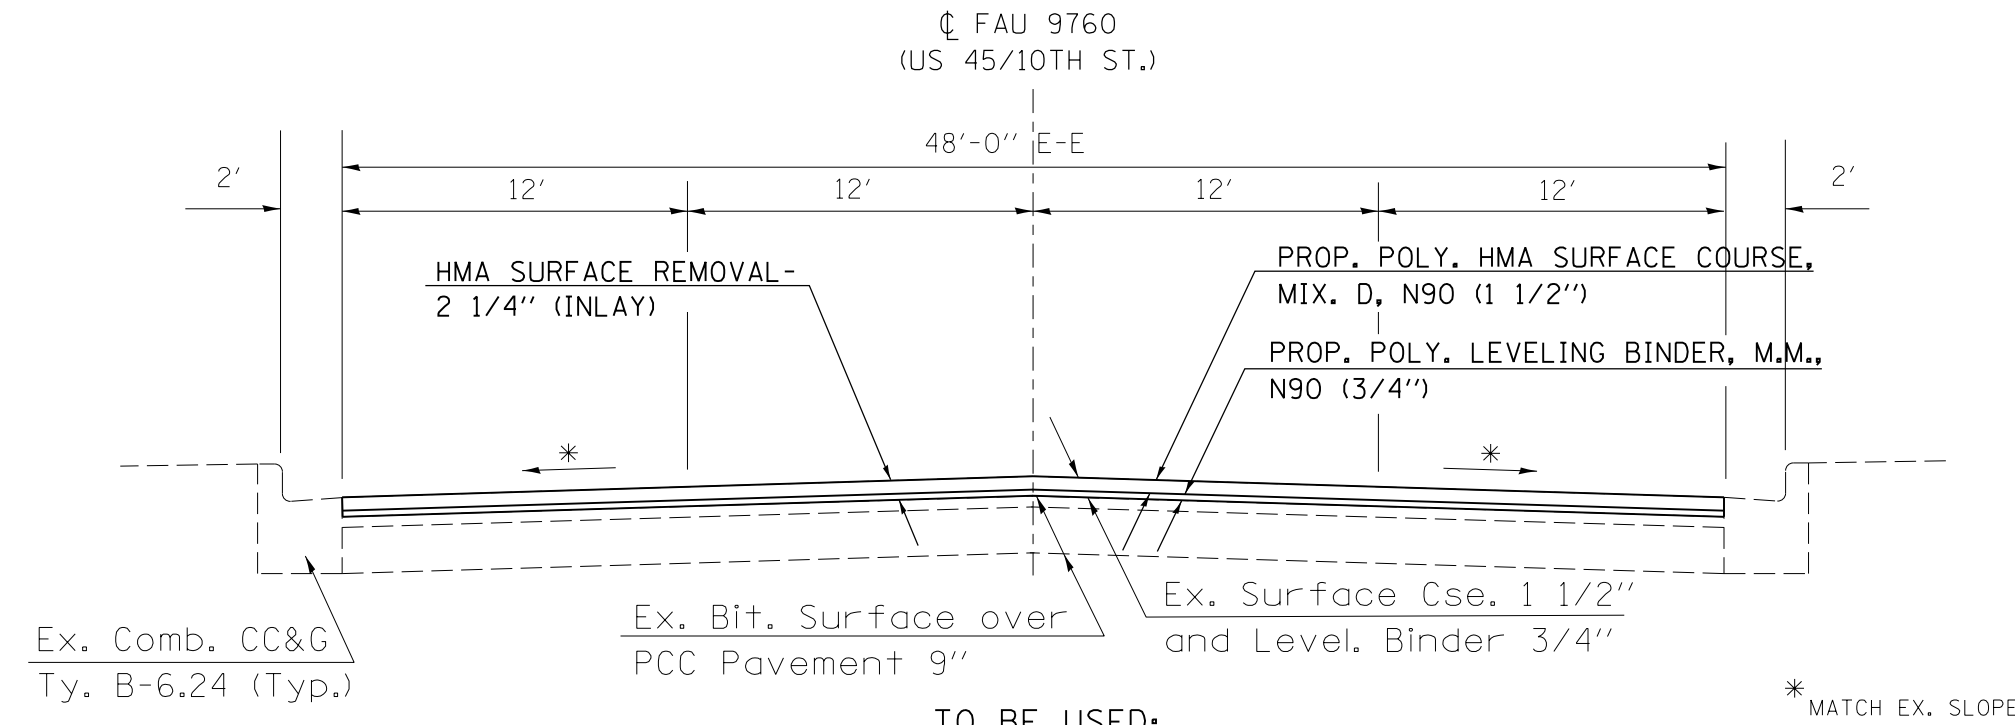

TO BE USED:
 LT. & RT. STA. 1107+00 TO STA. 1109+07

FILE NAME =	USER NAME = mccordkr	DESIGNED -	REVISED -	STATE OF ILLINOIS DEPARTMENT OF TRANSPORTATION	TYPICAL SECTIONS #5 & #6			F.A. RTE.	SECTION	COUNTY	TOTAL SHEETS	SHEET NO.
et:\pw\work\p\dot\mccordkr\ad0381606\78404-sh1-plan.dgn	DRAWN -	REVISED -						41RS-7	Massac	29	10	
PLOT SCALE = 100.0000' / in.	CHECKED -	REVISED -			CONTRACT NO. 78404							
PLOT DATE = 3/19/2014	DATE -	REVISED -			ILLINOIS FED. AID PROJECT							