


TYPICAL SECTION #7

FAU 9760
(US 45/10TH ST.)

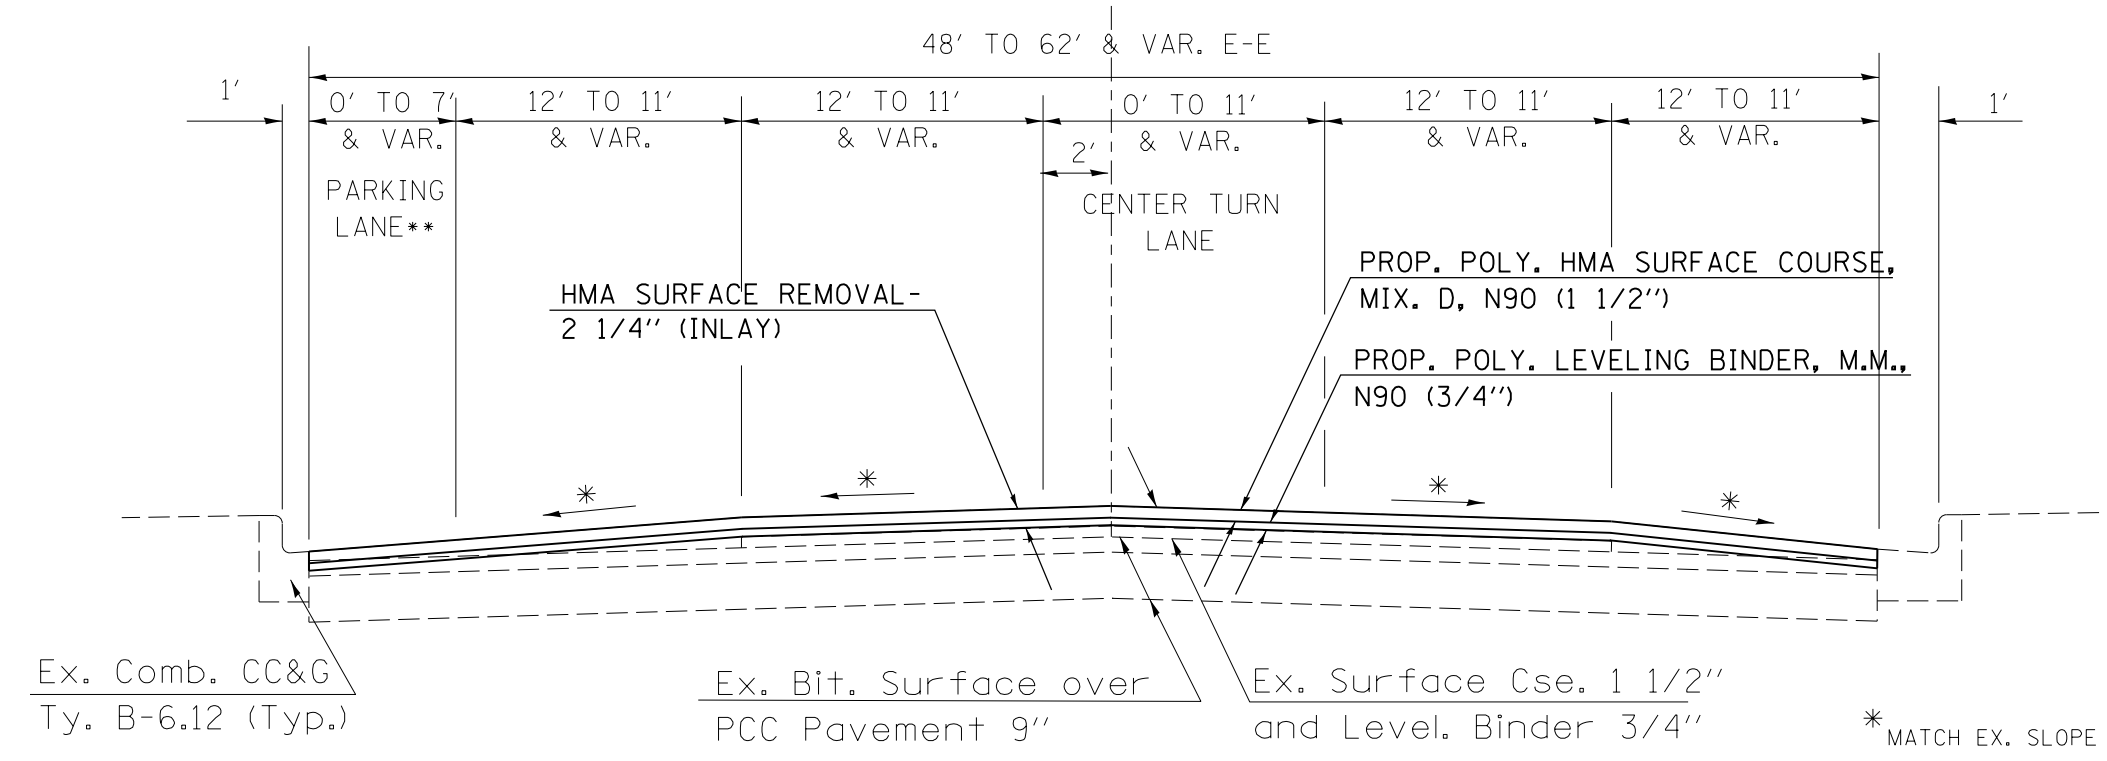

TO BE USED:
LT. & RT. STA. 1109+07 TO STA. 1115+52

**NO PARKING BETWEEN
LT. STA. 1109+07 TO STA. 1111+70

EQUATION STATION
EQ. STA. 1110+03.20 (BK.) =
STA. 1110+00.00 (AH.)

FILE NAME =	USER NAME = mccordkr	DESIGNED -	REVISED -	STATE OF ILLINOIS DEPARTMENT OF TRANSPORTATION	TYPICAL SECTION #7			F.A. RTE.	SECTION	COUNTY	TOTAL SHEETS	SHEET NO.
et:\pw\work\p1dot\mccordkr\ad0381606\78404-4-sh1-plan.dgn	PLOT SCALE = 100.0000' / in.	DRAWN -	REVISED -					41RS-7	MASSAC	29	11	
	PLOT DATE = 3/19/2014	CHECKED -	REVISED -		CONTRACT NO. 78404			ILLINOIS FED. AID PROJECT				
		DATE -	REVISED -		SCALE:	SHEET NO.	OF SHEETS	STA.	TO STA.			