


# TYPICAL SECTION #9

⊥ FAU 9760/9771  
(US 45/10TH ST./FERRY ST.)

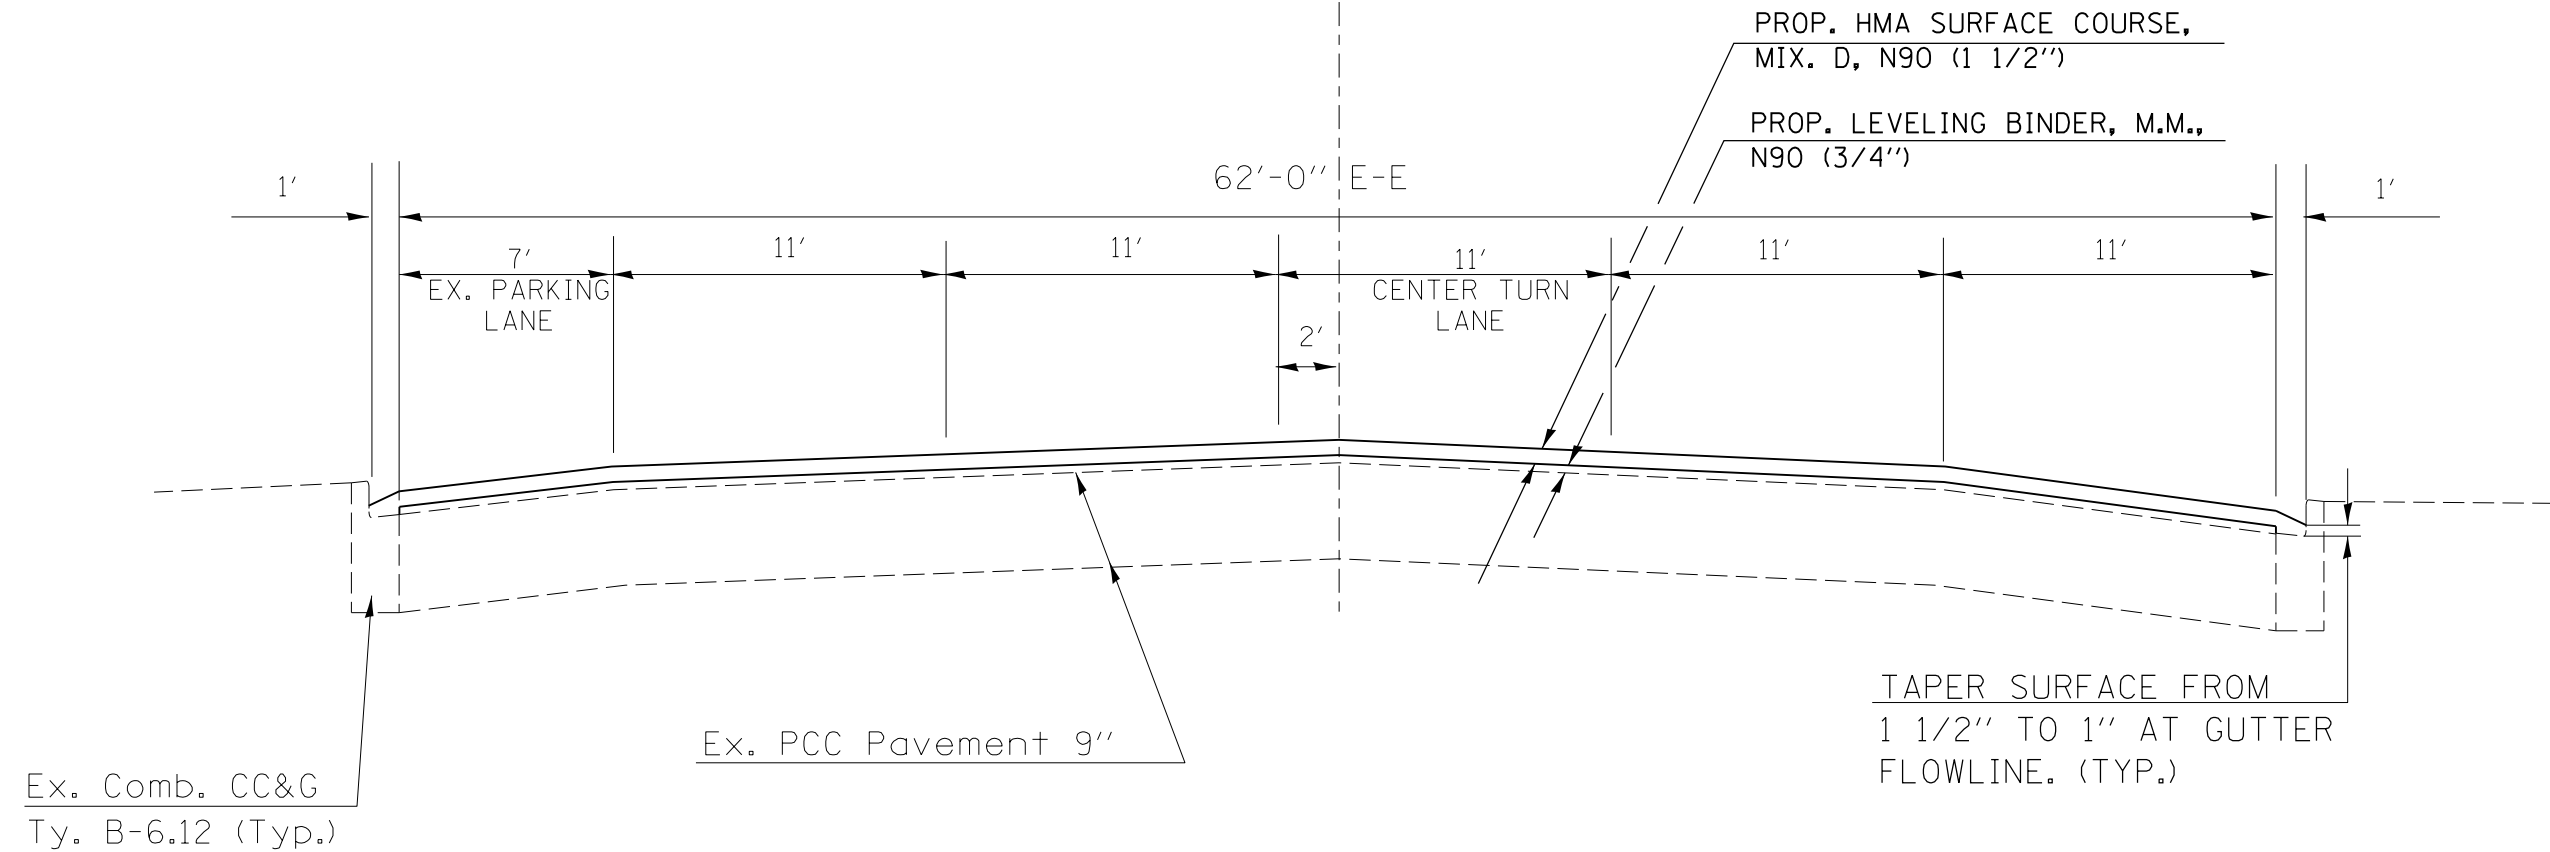

TO BE USED:  
FAU 9760/10TH ST. AND MARKET ST.  
LT. & RT. STA. 1131+26 TO STA. 1134+47

FILE NAME =	USER NAME = mccordkr	DESIGNED -	REVISED -
et:\pw\work\p1dot\mccordkr\ad0381606\78404-sh1-plan.dgn		DRAWN -	REVISED -
		CHECKED -	REVISED -
		DATE -	REVISED -

**STATE OF ILLINOIS  
DEPARTMENT OF TRANSPORTATION**

<b>TYPICAL SECTION #9</b>			
SCALE:	SHEET NO.	OF SHEETS	STA. TO STA.

F.A. RTE.	SECTION	COUNTY	TOTAL SHEETS	SHEET NO.
	41RS-7	MASSAC	29	13
CONTRACT NO. 78404				
ILLINOIS FED. AID PROJECT				

• FAU 9760 (US 45)