


NOTE 1: FOR PAVEMENT MARKING ON US 45
SEE PAVEMENT MARKING SCHEDULE, SHT'S. 15-17.

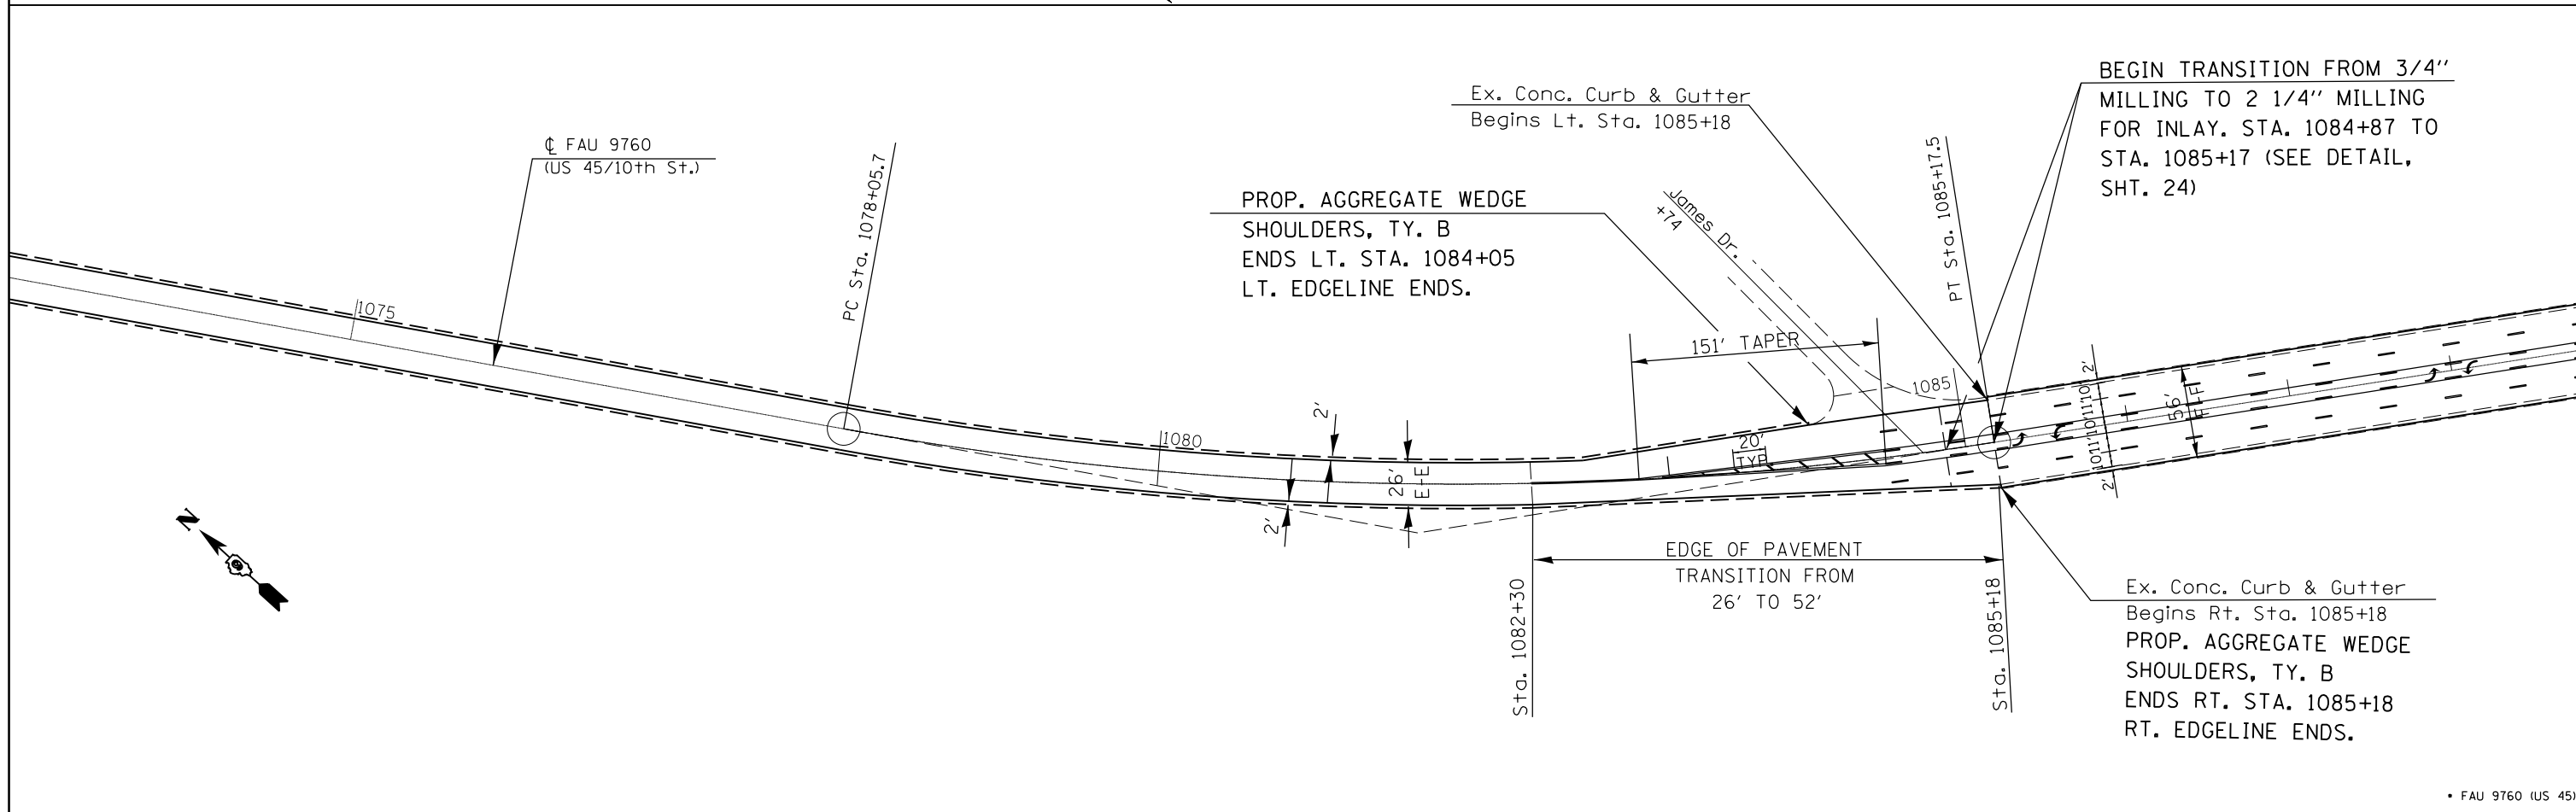

• FAU 9760 (US 45)

FILE NAME =	USER NAME = mccordkr	DESIGNED -	REVISED -	STATE OF ILLINOIS DEPARTMENT OF TRANSPORTATION	PLAN SHEET - STA. 1060 + 67 TO STA. 1089 + 00				F.A. RTE.	SECTION	COUNTY	TOTAL SHEETS	SHEET NO.
et:\pwork\pwork\mccordkr\d0381606\78404-sht-plan.dgn		DRAWN -	REVISED -		SCALE:	SHEET NO.	OF SHEETS	STA.	TO STA.	41RS-7	MASSAC	29	18
		CHECKED -	REVISED -							CONTRACT NO. 78404			
		DATE -	REVISED -							ILLINOIS FED. AID PROJECT			