


NOTE 1: FOR PAVEMENT MARKING ON US 45
SEE PAVEMENT MARKING SCHEDULE, SHT'S. 15-17.

FOR ADVANCED DETECTOR
LOOPS, SEE DETAIL ON
SHT. 21.


SEE NOTE ABOUT EX.
DETECTOR LOOPS ON
DETAIL SHT. 21.

FOR ADVANCED DETECTOR
LOOPS, SEE DETAIL ON
SHT. 21.

OMIT MILLING
STA. 1131+26 TO STA. 1134+47
(EX. BARE PCC PAVEMENT 9")
SEE SHT. 21 FOR DETAIL.

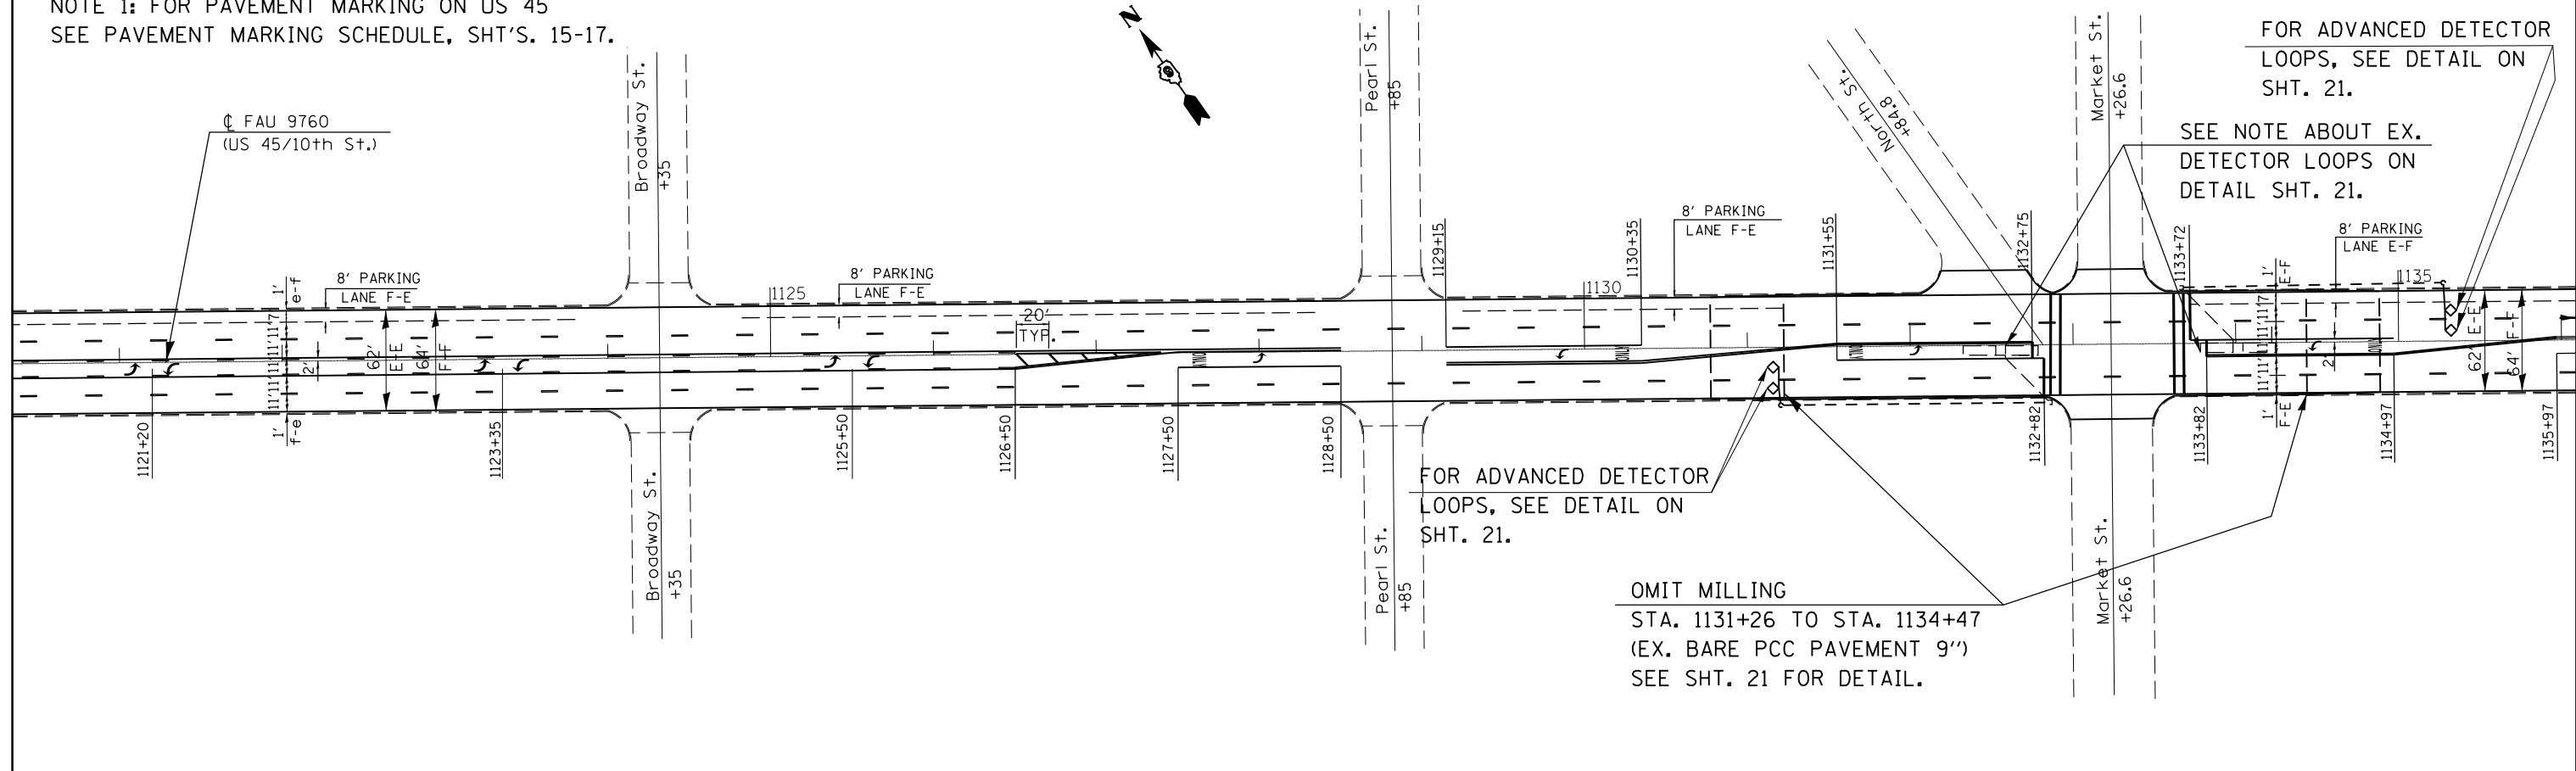

EQ. STA. 1137+69.60 (US 45) =
STA. OR+00 (10TH ST.) AH.
STA. OL+00 (FERRY ST.) LT.

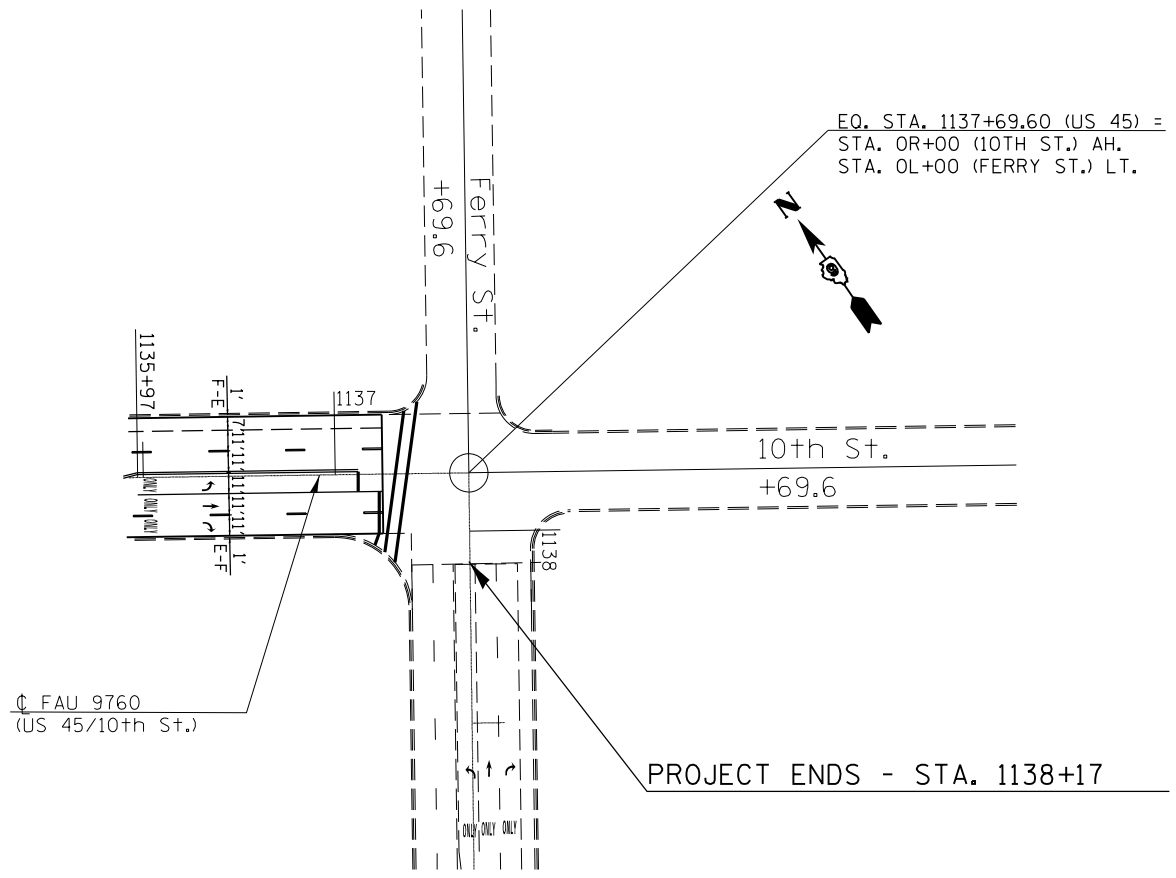

• FAU 9760 (US 45)

FILE NAME =	USER NAME = mccordkr	DESIGNED -	REVISED -
c:\pwork\pwork\mccordkr\d0381606\78404\4-sht-plan.dgn		DRAWN -	REVISED -
	PLOT SCALE = 100.0000' / in.	CHECKED -	REVISED -
	PLOT DATE = 3/19/2014	DATE 1140+67	REVISED -

STATE OF ILLINOIS
DEPARTMENT OF TRANSPORTATION

PLAN SHEET - STA. 1120+33 TO STA. 1137+69.60

SCALE: SHEET NO. OF SHEETS STA. TO STA.

F.A. RTE.	SECTION	COUNTY	TOTAL SHEETS	SHEET NO.
•	41R5-7	MASSAC	29	20
CONTRACT NO. 78404				
ILLINOIS FED. AID PROJECT				